


# B8

INTERIOR: 483 SQ.FT.  
EXTERIOR: 45 SQ.FT.  
1 BEDROOM, 1 BATH


# ABOVE

CONDOMINIUMS AT BRISTOL STATION


# PREVIEW

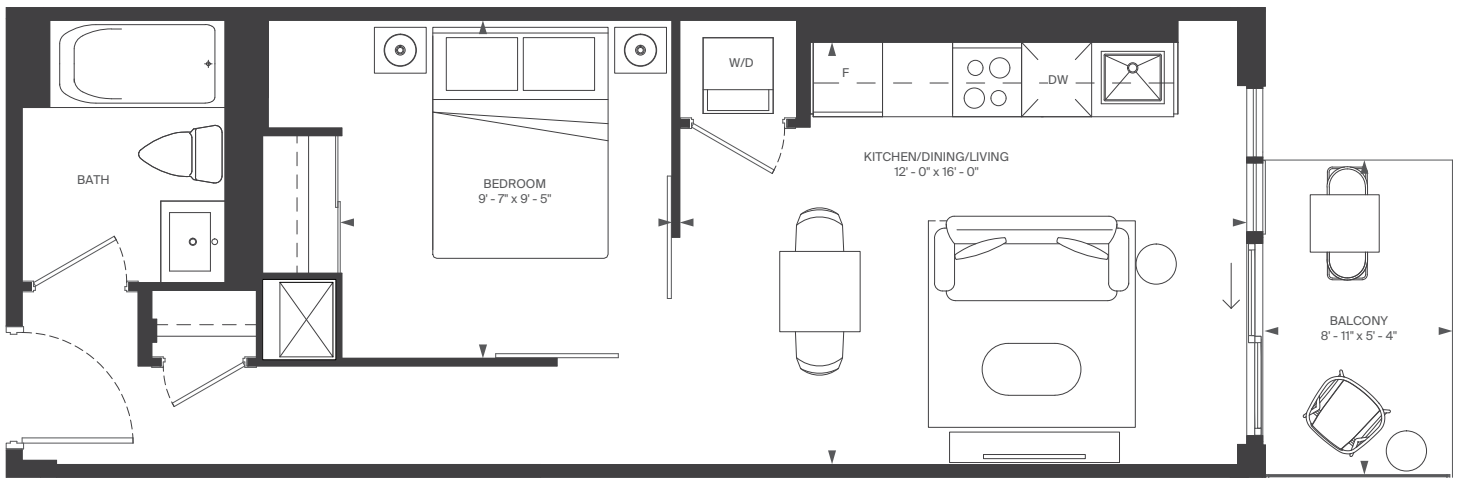

FLOOR 3

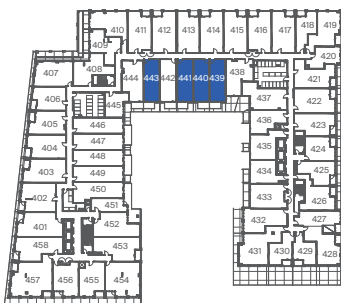

FLOOR 4

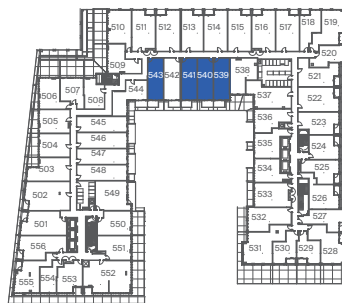

FLOOR 5



RIOCAN  
LIVING

MARLIN  
SPRING

All rights reserved. Buildings and views not to scale. Some features and finishes herein are upgrades or are for illustrative purposes only and may not be available. Furniture is displayed for illustration purposes only. Layout does not necessarily reflect the electrical plan for the suite. Suites are sold unfurnished. Balcony, terrace and façade variations may apply, contact a sales representative for further details. Illustrations are artist's concept only. Prices and specifications subject to change without notice. E. & O.E. September, 2022.



# B11-T

INTERIOR: 512 SQ.FT.  
EXTERIOR: 118 SQ.FT.  
1 BEDROOM, 1 BATH

# ABOVE

CONDOMINIUMS AT BRISTOL STATION

# PREVIEW

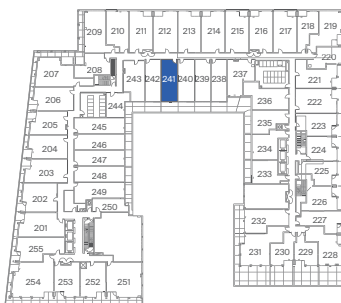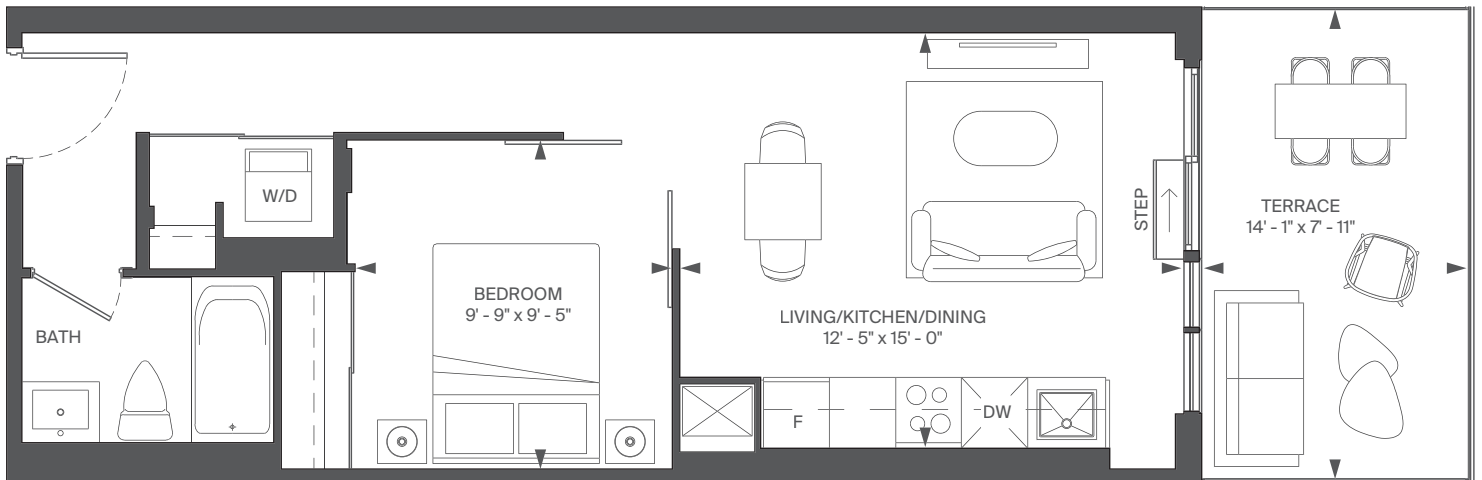

FLOOR 2



RIOCAN  
LIVING

MARLIN  
SPRING

All rights reserved. Buildings and views not to scale. Some features and finishes herein are upgrades or are for illustrative purposes only and may not be available. Furniture is displayed for illustration purposes only. Layout does not necessarily reflect the electrical plan for the suite. Suites are sold unfurnished. Balcony, terrace and façade variations may apply, contact a sales representative for further details. Illustrations are artist's concept only. Prices and specifications subject to change without notice. E. & O.E. September, 2022.


# B1-T

INTERIOR: 431 SQ.FT.  
EXTERIOR: 182 SQ.FT.  
STUDIO + DEN

# ABOVE

CONDOMINIUMS AT BRISTOL STATION

# PREVIEW

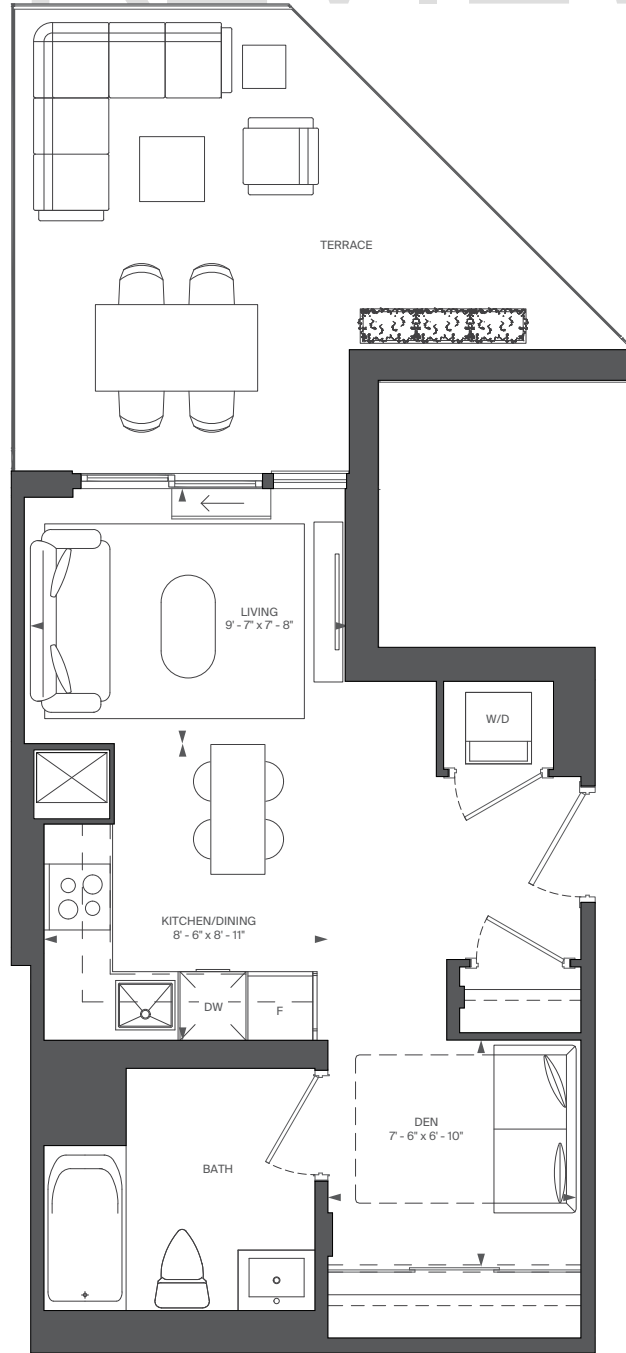

FLOOR 5



RIOCAN  
LIVING

MARLIN  
SPRING

All rights reserved. Buildings and views not to scale. Some features and finishes herein are upgrades or are for illustrative purposes only and may not be available. Furniture is displayed for illustration purposes only. Layout does not necessarily reflect the electrical plan for the suite. Suites are sold unfurnished. Balcony, terrace and façade variations may apply, contact a sales representative for further details. Illustrations are artist's concept only. Prices and specifications subject to change without notice. E. & O.E. September, 2022.


# B16-T

INTERIOR: 530 SQ.FT.  
EXTERIOR: 99 SQ.FT.  
1 BEDROOM, 1 BATH

# ABOVE

CONDOMINIUMS AT BRISTOL STATION

# PREVIEW

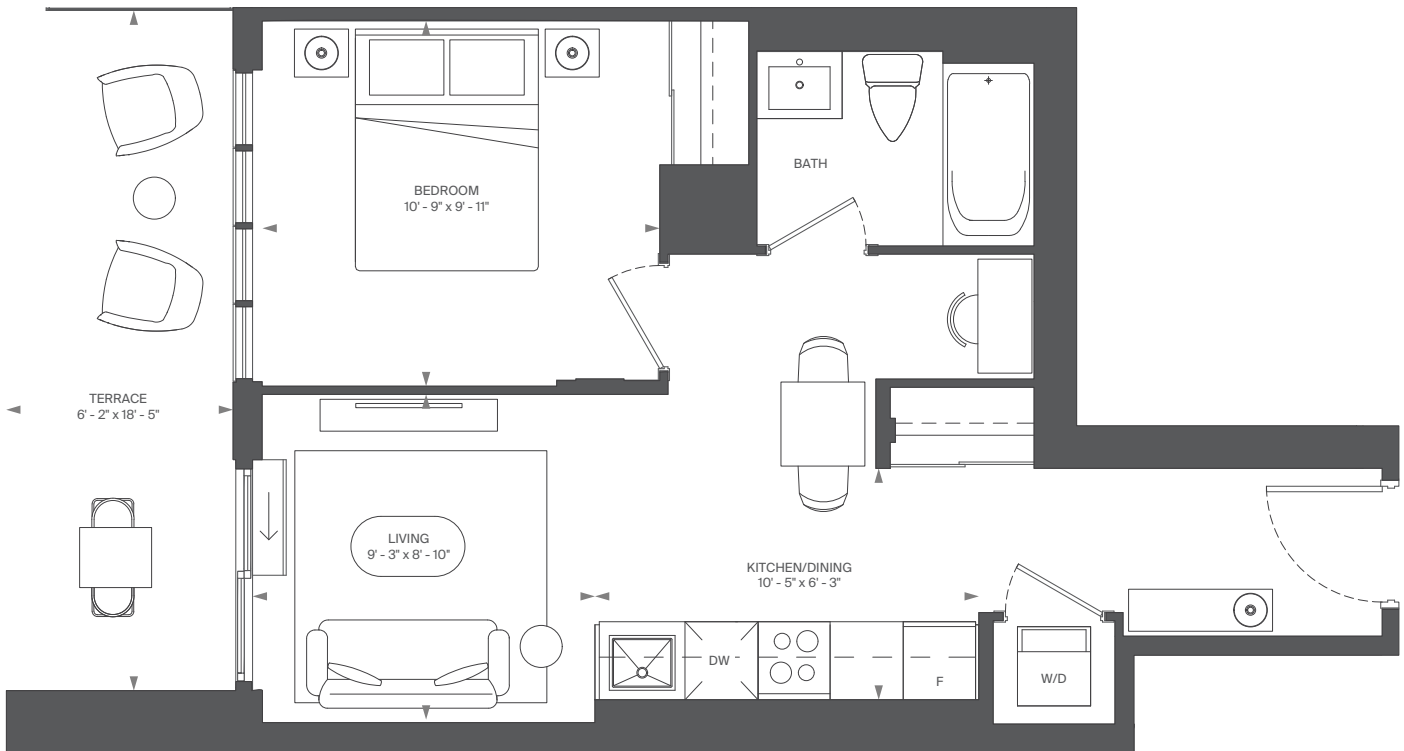

FLOOR 2



RIOCAN  
LIVING

MARLIN  
SPRING

All rights reserved. Buildings and views not to scale. Some features and finishes herein are upgrades or are for illustrative purposes only and may not be available. Furniture is displayed for illustration purposes only. Layout does not necessarily reflect the electrical plan for the suite. Suites are sold unfurnished. Balcony, terrace and façade variations may apply, contact a sales representative for further details. Illustrations are artist's concept only. Prices and specifications subject to change without notice. E. & O.E. September, 2022.

# B18-T

INTERIOR: 554 SQ.FT.


EXTERIOR: 32 SQ.FT.

1 BEDROOM, 1 BATH

# ABOVE

CONDOMINIUMS AT BRISTOL STATION

# PREVIEW

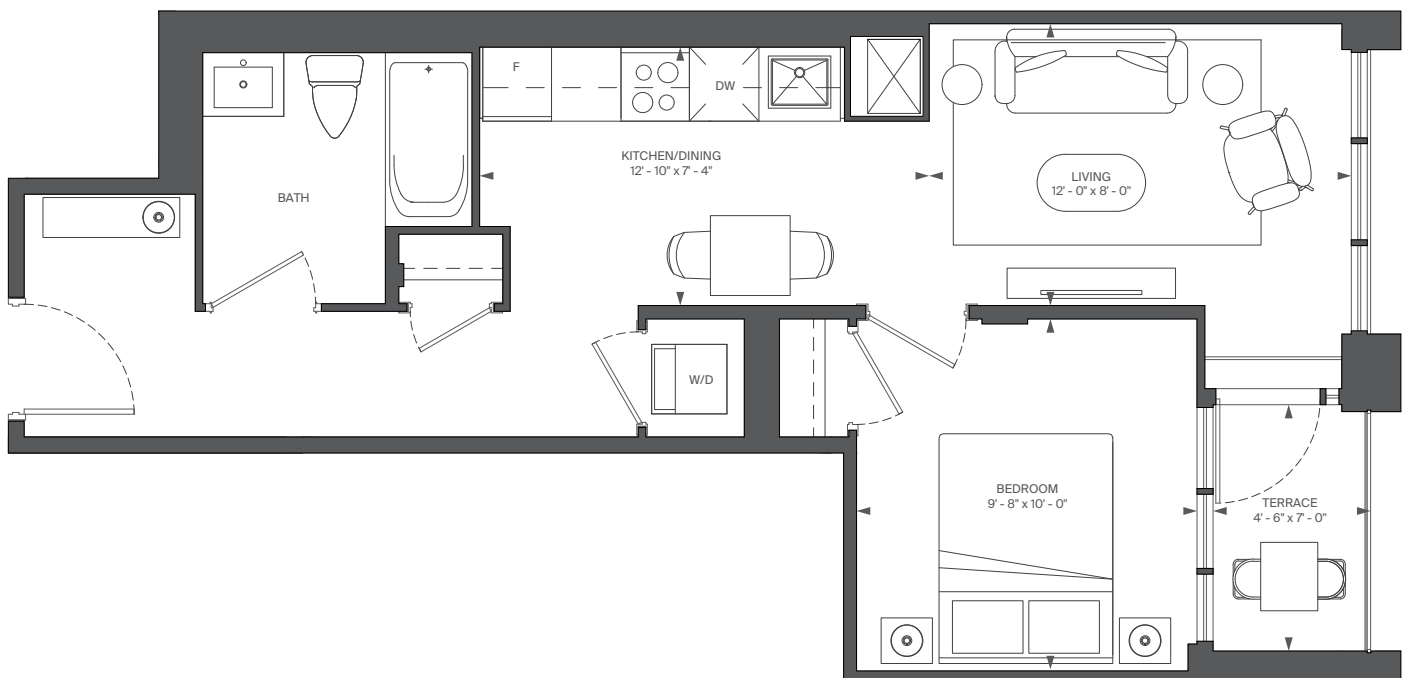

FLOOR 2



RIOCAN  
LIVING

MARLIN  
SPRING

All rights reserved. Buildings and views not to scale. Some features and finishes herein are upgrades or are for illustrative purposes only and may not be available. Furniture is displayed for illustration purposes only. Layout does not necessarily reflect the electrical plan for the suite. Suites are sold unfurnished. Balcony, terrace and façade variations may apply, contact a sales representative for further details. Illustrations are artist's concept only. Prices and specifications subject to change without notice. E. & O.E. September, 2022.



# B17

INTERIOR: 532 SQ.FT.  
EXTERIOR: 35 SQ.FT.  
1 BEDROOM, 1 BATH

# ABOVE

CONDOMINIUMS AT BRISTOL STATION

# PREVIEW

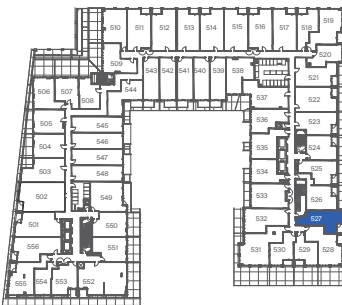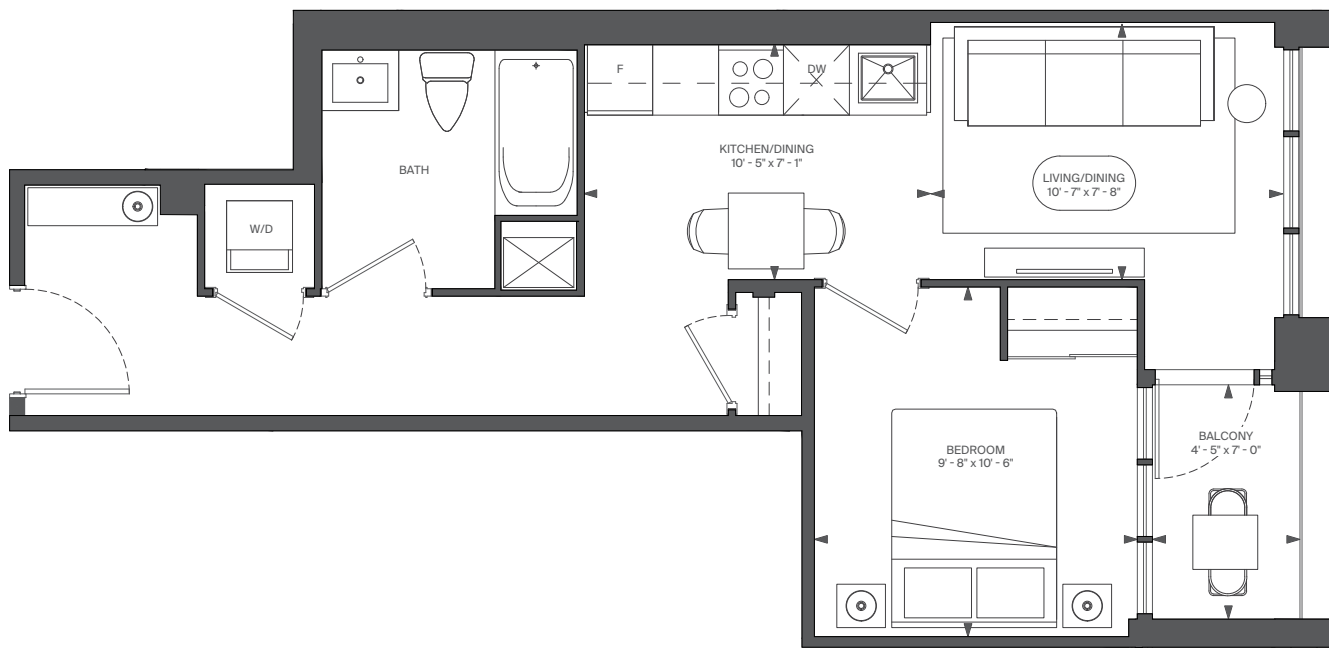

FLOOR 5



RIOCAN  
LIVING

MARLIN  
SPRING

All rights reserved. Buildings and views not to scale. Some features and finishes herein are upgrades or are for illustrative purposes only and may not be available. Furniture is displayed for illustration purposes only. Layout does not necessarily reflect the electrical plan for the suite. Suites are sold unfurnished. Balcony, terrace and façade variations may apply, contact a sales representative for further details. Illustrations are artist's concept only. Prices and specifications subject to change without notice. E. & O.E. September, 2022.



# C9

INTERIOR: 576 SQ.FT.  
 EXTERIOR: 45 SQ.FT.  
 1 BEDROOM + DEN, 1 BATH


# ABOVE

CONDOMINIUMS AT BRISTOL STATION


# PREVIEW

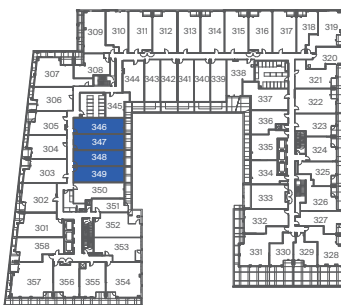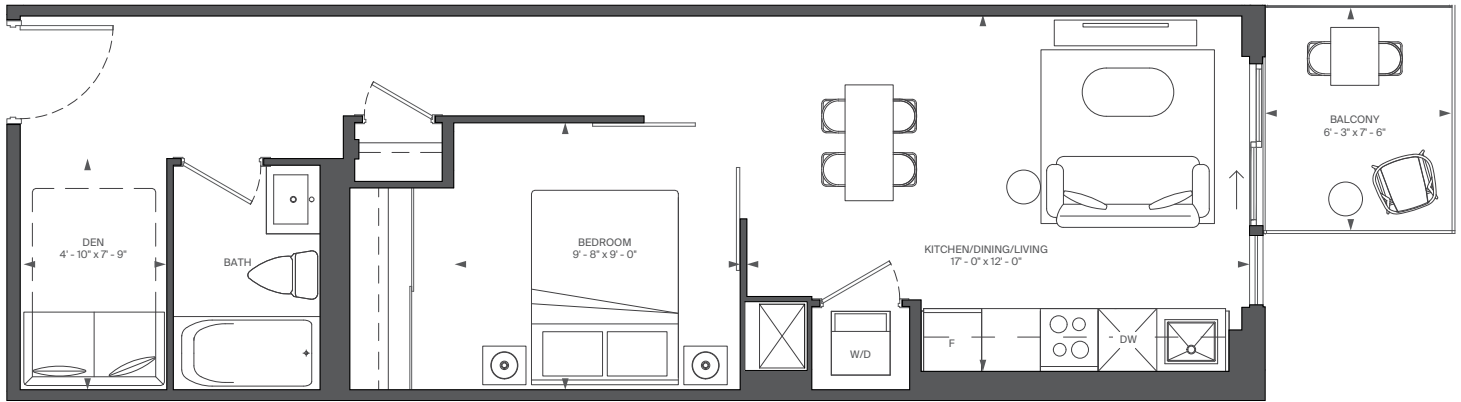

FLOOR 3

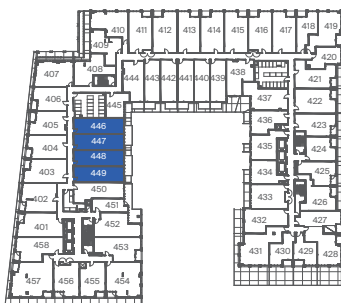

FLOOR 4

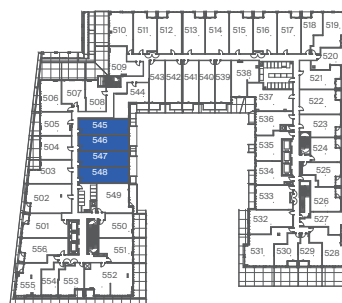

FLOOR 5



RIOCAN LIVING

MARLIN SPRING

All rights reserved. Buildings and views not to scale. Some features and finishes herein are upgrades or are for illustrative purposes only and may not be available. Furniture is displayed for illustration purposes only. Layout does not necessarily reflect the electrical plan for the suite. Suites are sold unfurnished. Balcony, terrace and façade variations may apply, contact a sales representative for further details. Illustrations are artist's concept only. Prices and specifications subject to change without notice. E. & O.E. September, 2022.


# C24

INTERIOR: 633 SQ.FT.  
EXTERIOR: 72 SQ.FT.  
1 BEDROOM + DEN, 2 BATH


# ABOVE

CONDOMINIUMS AT BRISTOL STATION

# PREVIEW

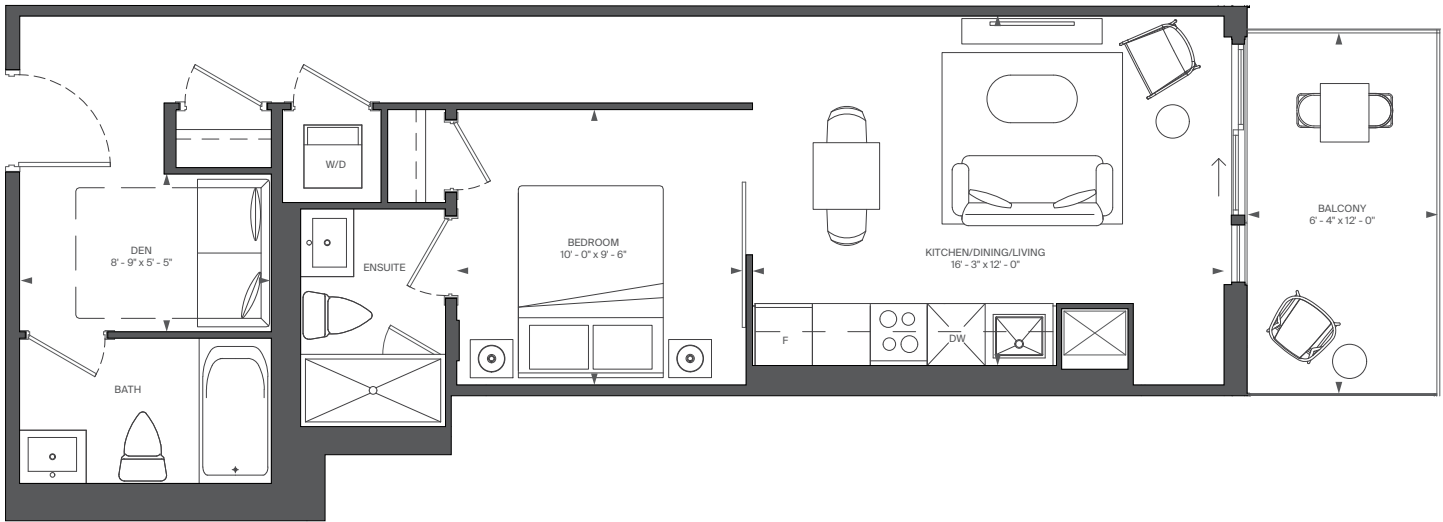

FLOOR 3

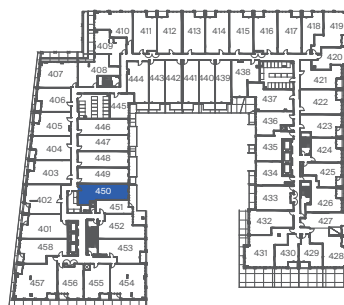

FLOOR 4



RIOCAN  
LIVING

MARLIN  
SPRING

All rights reserved. Buildings and views not to scale. Some features and finishes herein are upgrades or are for illustrative purposes only and may not be available. Furniture is displayed for illustrative purposes only. Layout does not necessarily reflect the electrical plan for the suite. Suites are sold unfurnished. Balcony, terrace and façade variations may apply, contact a sales representative for further details. Illustrations are artist's concept only. Prices and specifications subject to change without notice. E. & O.E. September, 2022.




# C15-T

INTERIOR: 594 SQ.FT.  
EXTERIOR: 114 SQ.FT.  
1 BEDROOM + DEN, 1 BATH

# ABOVE

CONDOMINIUMS AT BRISTOL STATION

# PREVIEW

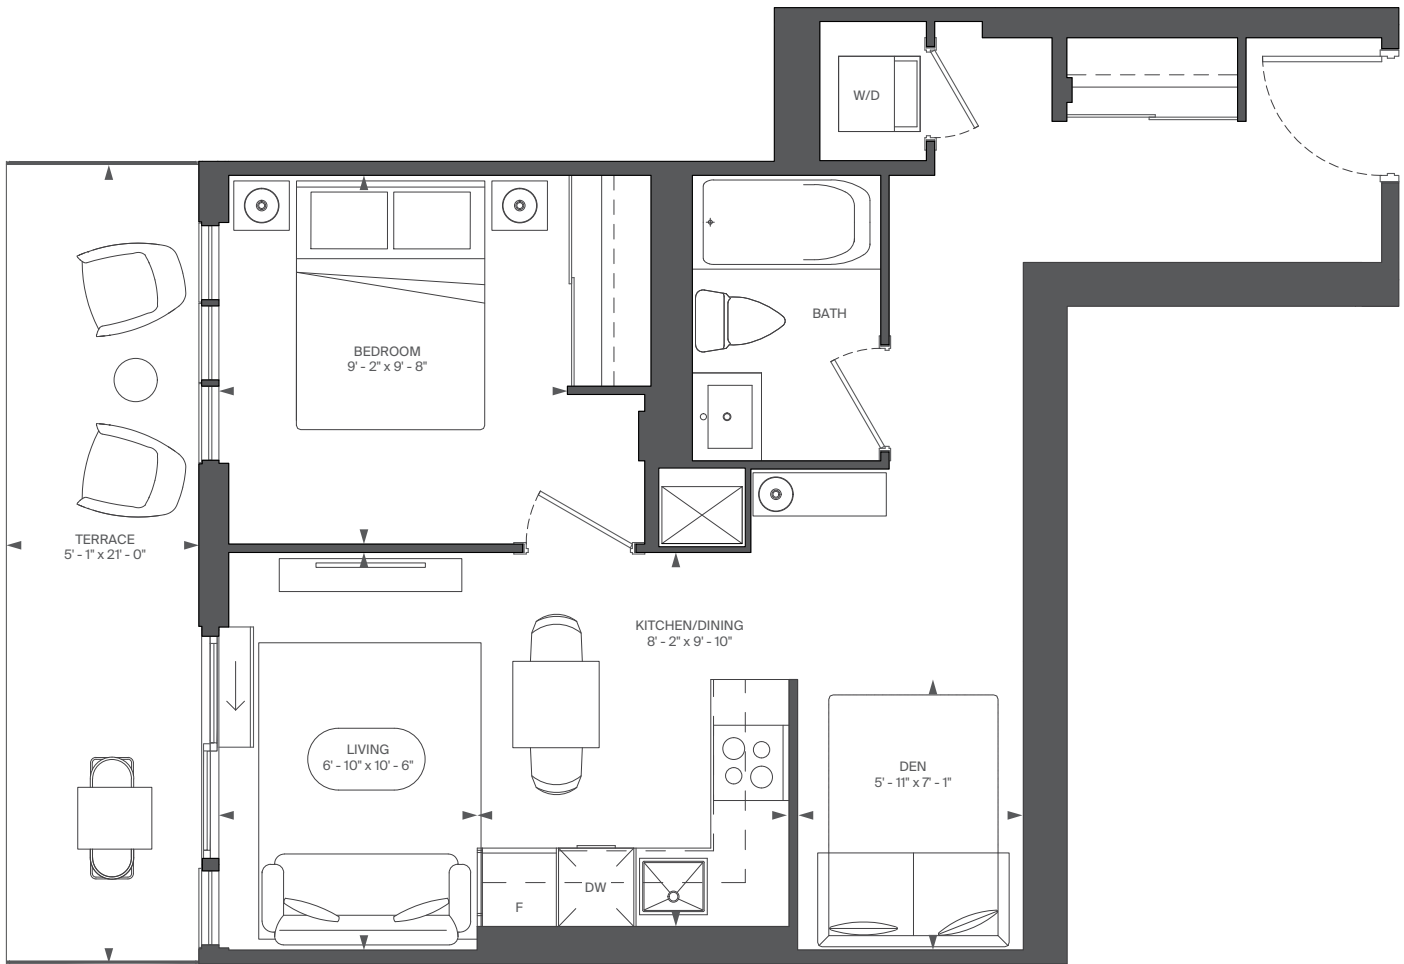

FLOOR 2



RIOCAN  
LIVING

MARLIN  
SPRING

All rights reserved. Buildings and views not to scale. Some features and finishes herein are upgrades or are for illustrative purposes only and may not be available. Furniture is displayed for illustrative purposes only. Layout does not necessarily reflect the electrical plan for the suite. Suites are sold unfurnished. Balcony, terrace and façade variations may apply, contact a sales representative for further details. Illustrations are artist's concept only. Prices and specifications subject to change without notice. E. & O.E. September, 2022.



# C7-T

INTERIOR: 558 SQ.FT.  
EXTERIOR: 214 SQ.FT.  
1 BEDROOM + DEN, 1 BATH

# ABOVE

CONDOMINIUMS AT BRISTOL STATION

# PREVIEW

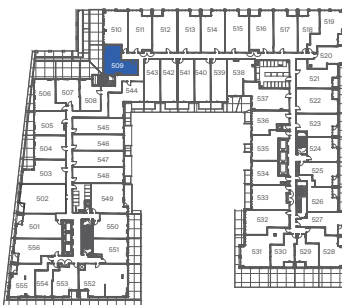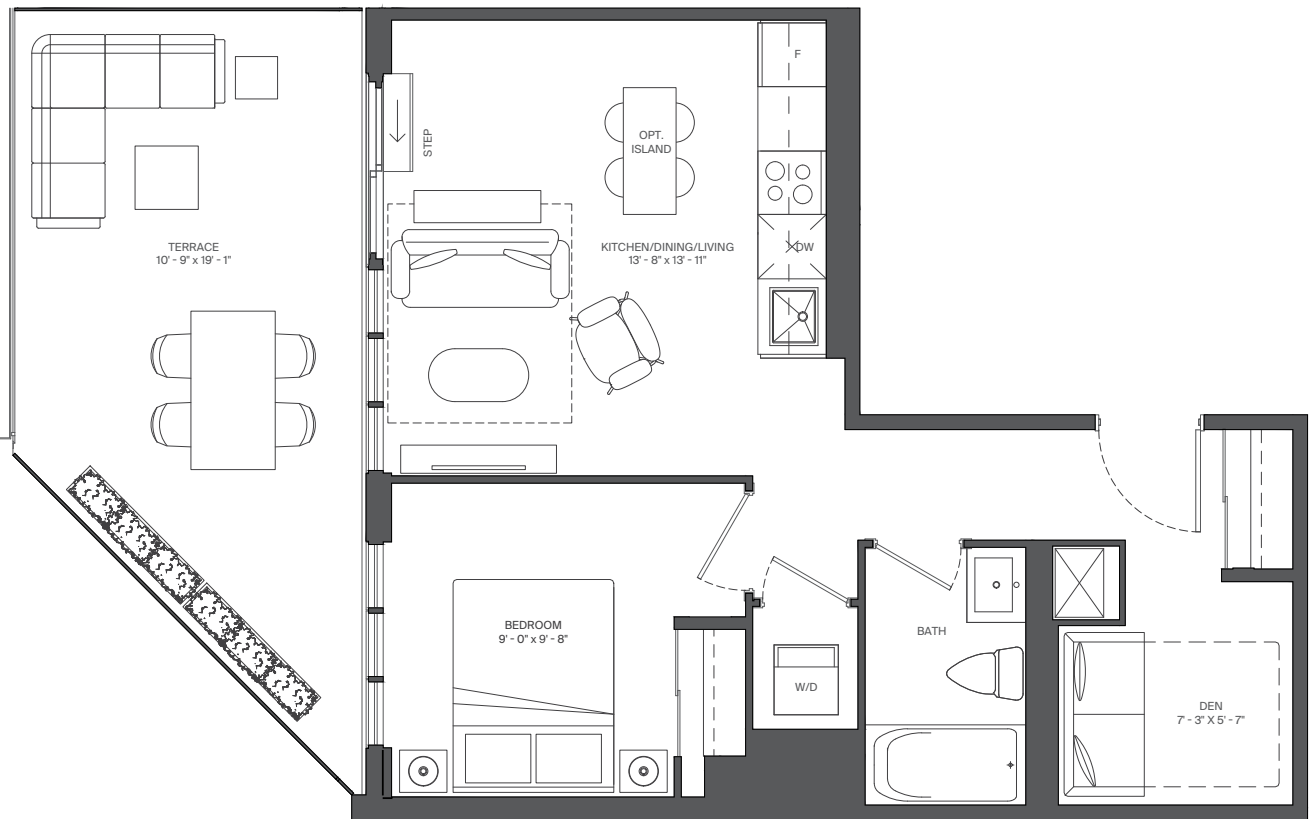

FLOOR 5



RIOCAN  
LIVING

MARLIN  
SPRING

All rights reserved. Buildings and views not to scale. Some features and finishes herein are upgrades or are for illustrative purposes only and may not be available. Furniture is displayed for illustrative purposes only. Layout does not necessarily reflect the electrical plan for the suite. Suites are sold unfurnished. Balcony, terrace and façade variations may apply, contact a sales representative for further details. Illustrations are artist's concept only. Prices and specifications subject to change without notice. E. & O.E. September, 2022.


# D9-2

INTERIOR: 659 SQ.FT.  
EXTERIOR: 29 SQ.FT.  
2 BEDROOM, 2 BATH


# ABOVE

CONDOMINIUMS AT BRISTOL STATION

# PREVIEW

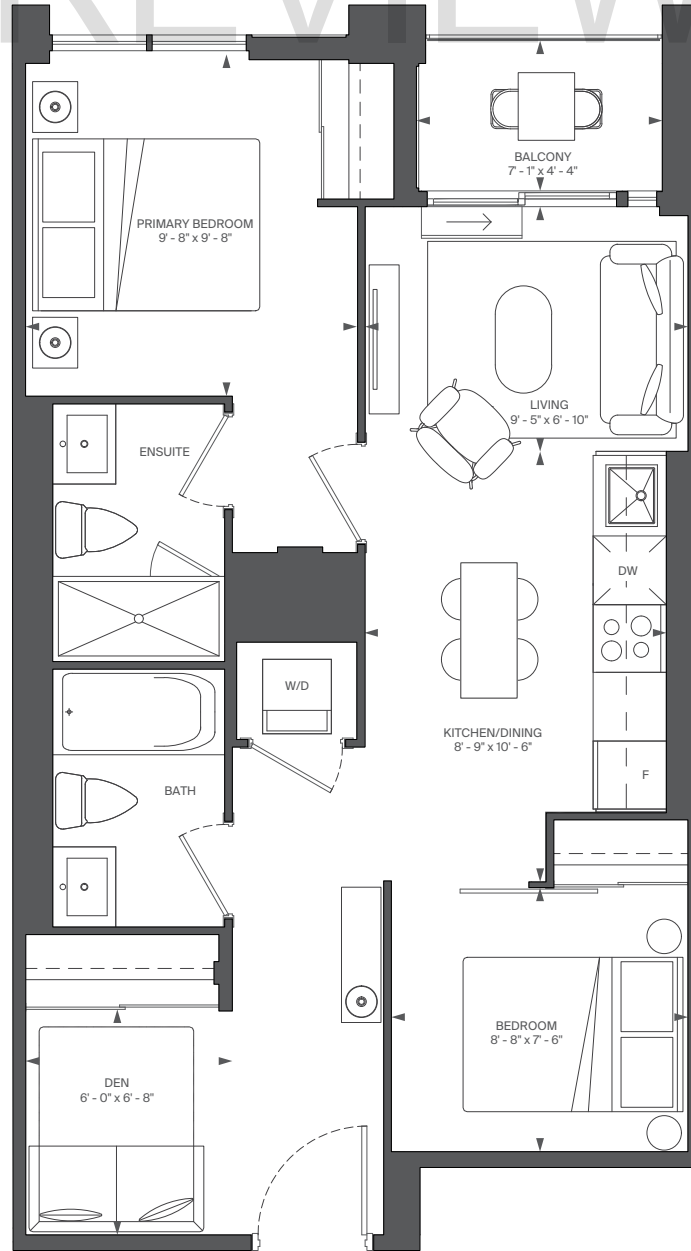

FLOOR 3

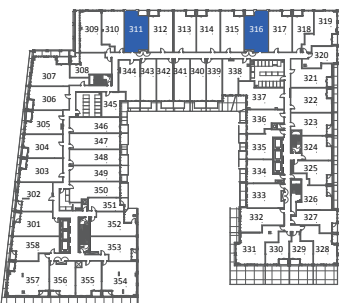

FLOOR 4



FLOOR 5



RIOCAN  
LIVING

MARLIN  
SPRING

All rights reserved. Buildings and views not to scale. Some features and finishes herein are upgrades or are for illustrative purposes only and may not be available. Furniture is displayed for illustration purposes only. Layout does not necessarily reflect the electrical plan for the suite. Suites are sold unfurnished. Balcony, terrace and façade variations may apply, contact a sales representative for further details. Illustrations are artist's concept only. Prices and specifications subject to change without notice. E. & O.E. September, 2022.



# D7

# ABOVE


INTERIOR: 655 SQ.FT.  
EXTERIOR: 30 SQ.FT.  
2 BEDROOM, 2 BATH

CONDOMINIUMS AT BRISTOL STATION


# PREVIEW

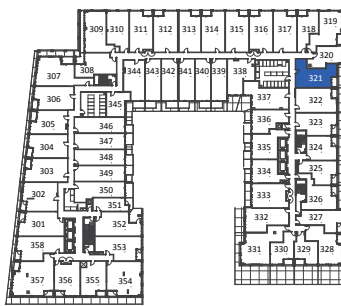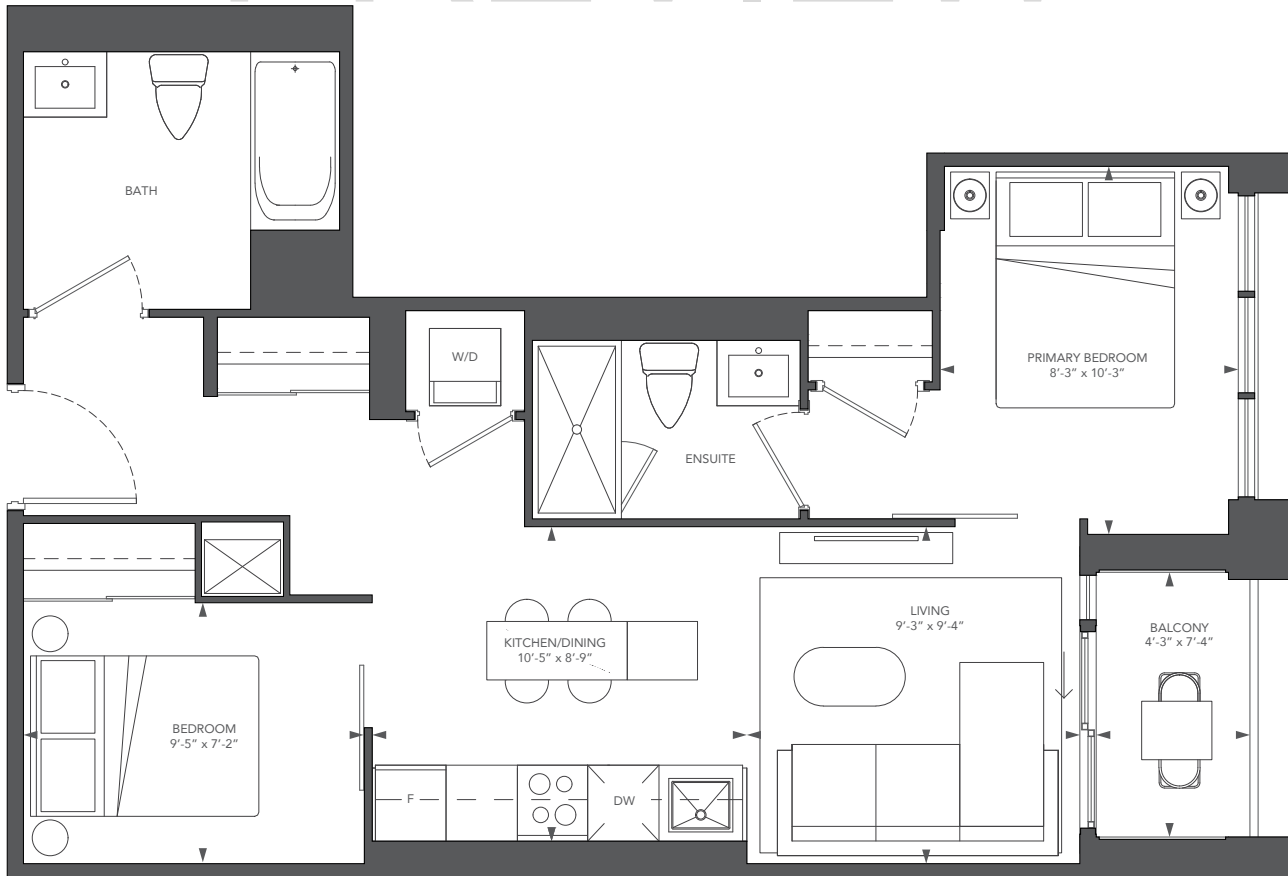

FLOOR 3

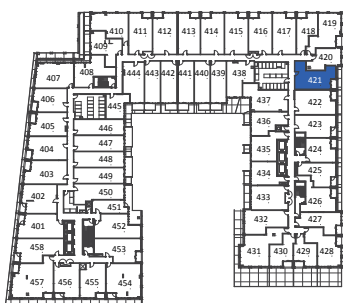

FLOOR 4

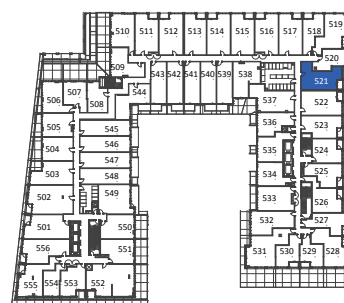

FLOOR 5



RIOCAN  
LIVING

MARLIN  
SPRING

All rights reserved. Buildings and views not to scale. Some features and finishes herein are upgrades or are for illustrative purposes only and may not be available. Furniture is displayed for illustration purposes only. Layout does not necessarily reflect the electrical plan for the suite. Suites are sold unfurnished. Balcony, terrace and façade variations may apply, contact a sales representative for further details. Illustrations are artist's concept only. Prices and specifications subject to change without notice. E. & O.E. September, 2022.


# D14-T

INTERIOR: 683 SQ.FT.  
EXTERIOR: 38 SQ.FT.  
2 BEDROOM, 2 BATH

# ABOVE

CONDOMINIUMS AT BRISTOL STATION

# PREVIEW

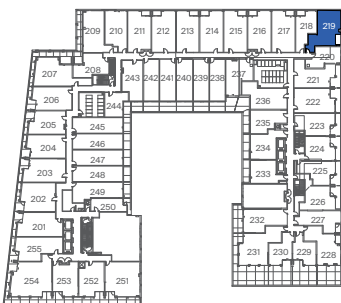

FLOOR 2



RIOCAN  
LIVING

MARLIN  
SPRING

All rights reserved. Buildings and views not to scale. Some features and finishes herein are upgrades or are for illustrative purposes only and may not be available. Furniture is displayed for illustration purposes only. Layout does not necessarily reflect the electrical plan for the suite. Suites are sold unfurnished. Balcony, terrace and façade variations may apply, contact a sales representative for further details. Illustrations are artist's concept only. Prices and specifications subject to change without notice. E. & O.E. September, 2022.



# D14

INTERIOR: 683 SQ.FT.  
EXTERIOR: 34 SQ.FT.  
2 BEDROOM, 2 BATH


# ABOVE

CONDOMINIUMS AT BRISTOL STATION

# PREVIEW

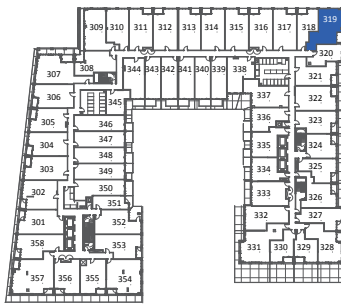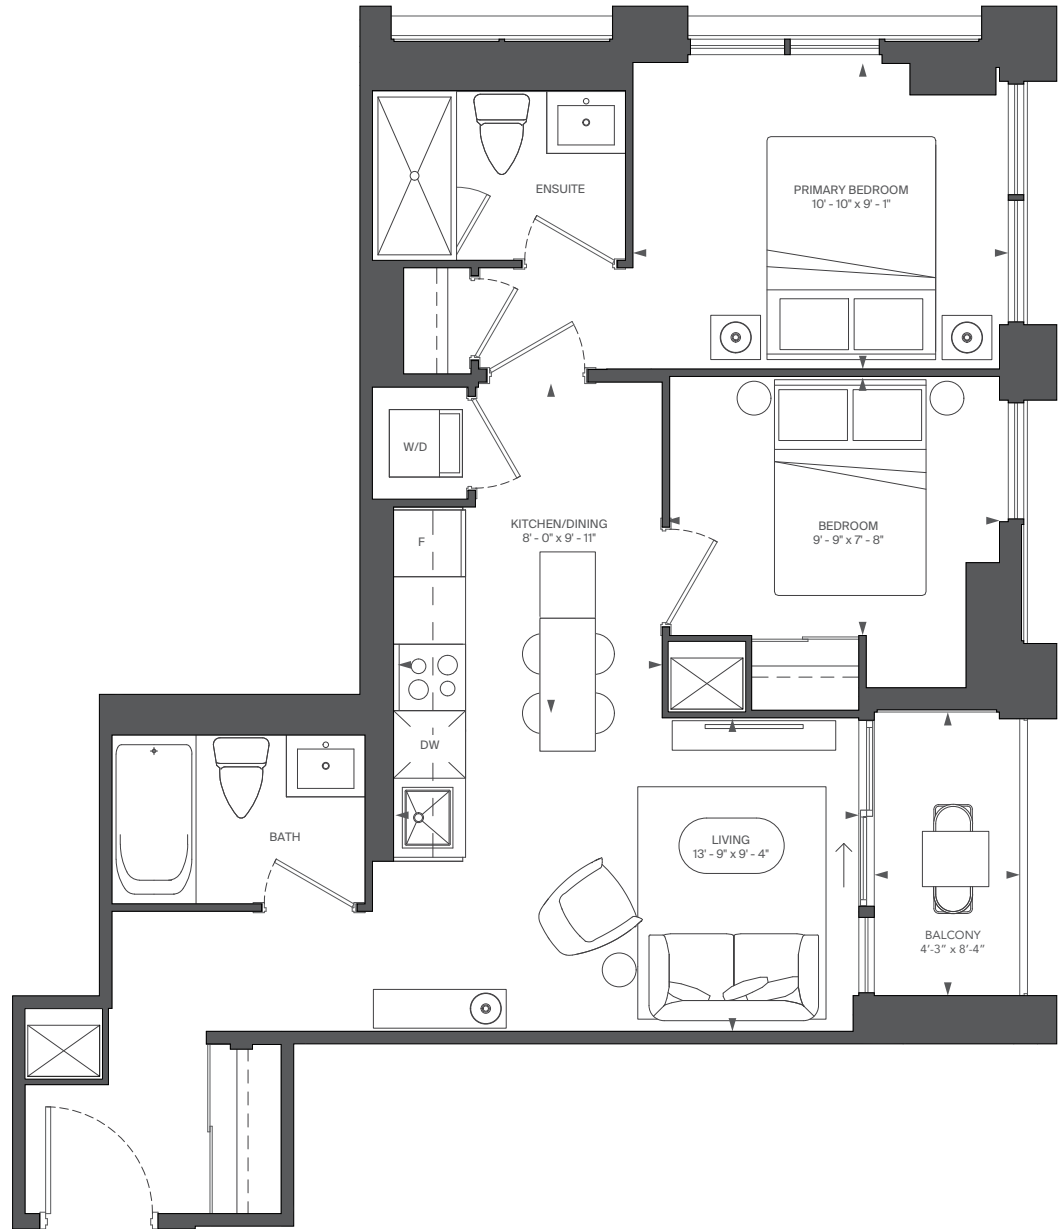

FLOOR 3

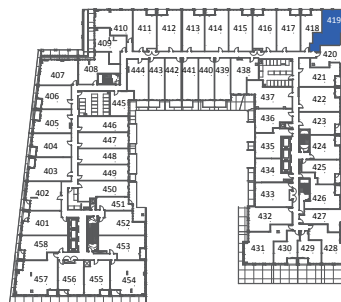

FLOOR 4



FLOOR 5



RIOCAN  
LIVING

MARLIN  
SPRING

All rights reserved. Buildings and views not to scale. Some features and finishes herein are upgrades or are for illustrative purposes only and may not be available. Furniture is displayed for illustration purposes only. Layout does not necessarily reflect the electrical plan for the suite. Suites are sold unfurnished. Balcony, terrace and façade variations may apply, contact a sales representative for further details. Illustrations are artist's concept only. Prices and specifications subject to change without notice. E. & O.E. September, 2022.


# D18-T

INTERIOR: 698 SQ.FT.  
EXTERIOR: 92 SQ.FT.  
2 BEDROOM, 2 BATH

# ABOVE

CONDOMINIUMS AT BRISTOL STATION

# PREVIEW

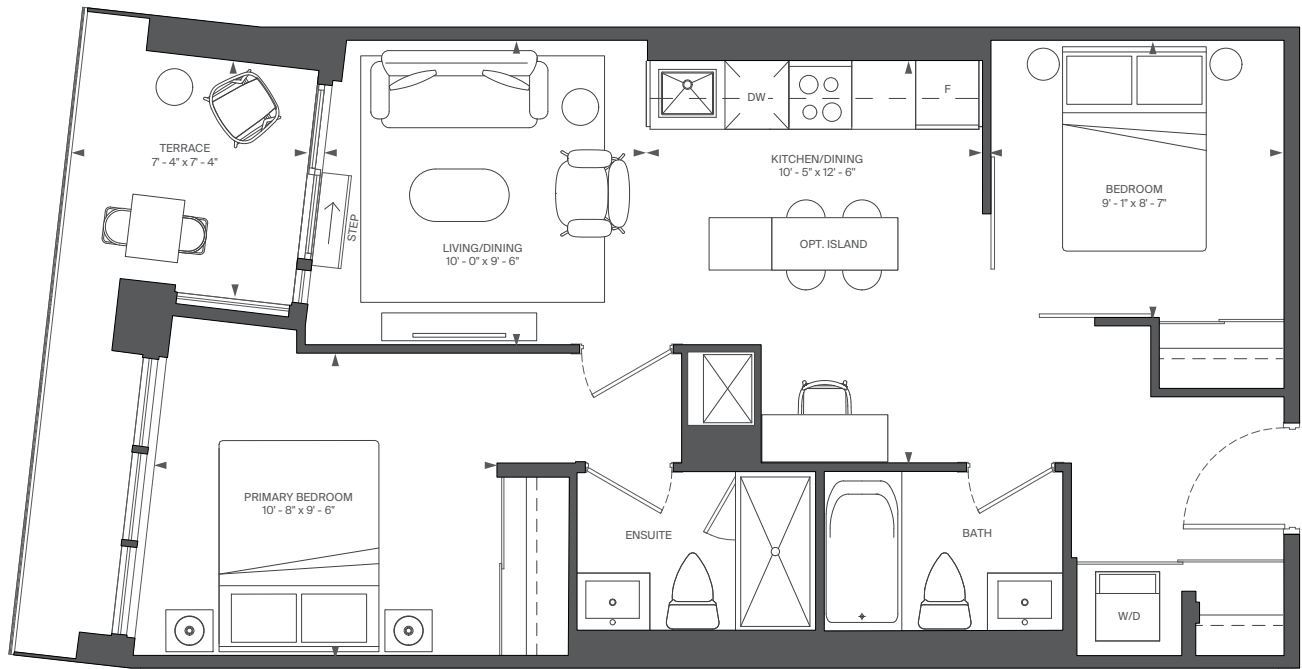

RIOCAN  
LIVING

MARLIN  
SPRING

All rights reserved. Buildings and views not to scale. Some features and finishes herein are upgrades or are for illustrative purposes only and may not be available. Furniture is displayed for illustration purposes only. Layout does not necessarily reflect the electrical plan for the suite. Suites are sold unfurnished. Balcony, terrace and façade variations may apply, contact a sales representative for further details. Illustrations are artist's concept only. Prices and specifications subject to change without notice. E. & O.E. September, 2022.



# D25-T

INTERIOR: 713 SQ.FT.  
EXTERIOR: 91 SQ.FT.  
2 BEDROOM, 2 BATH

# ABOVE

CONDOMINIUMS AT BRISTOL STATION

# PREVIEW

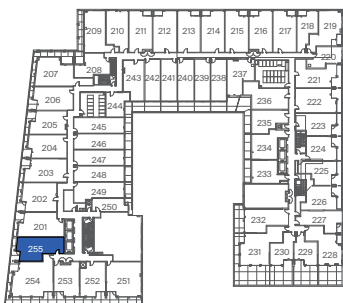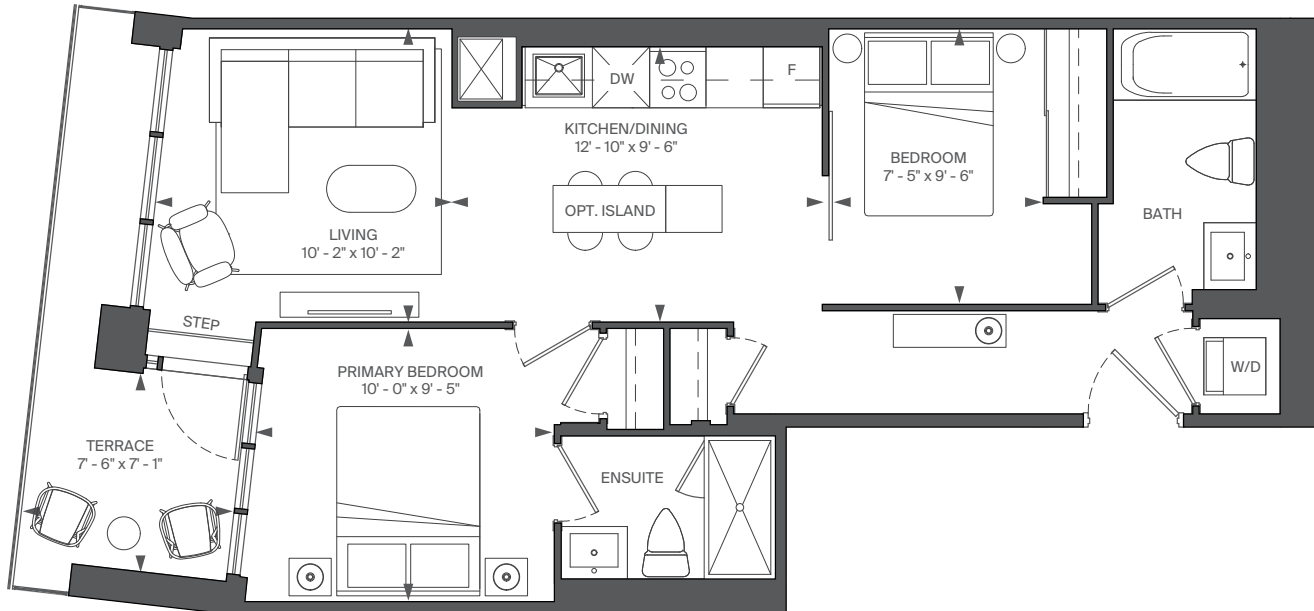

FLOOR 2



RIOCAN  
LIVING

MARLIN  
SPRING

All rights reserved. Buildings and views not to scale. Some features and finishes herein are upgrades or are for illustrative purposes only and may not be available. Furniture is displayed for illustrative purposes only. Layout does not necessarily reflect the electrical plan for the suite. Suites are sold unfurnished. Balcony, terrace and façade variations may apply, contact a sales representative for further details. Illustrations are artist's concept only. Prices and specifications subject to change without notice. E. & O.E. September, 2022.





# D10-T

INTERIOR: 660 SQ.FT.  
EXTERIOR: 32 SQ.FT.  
2 BEDROOM + DEN, 2 BATH

# ABOVE

CONDOMINIUMS AT BRISTOL STATION

# PREVIEW

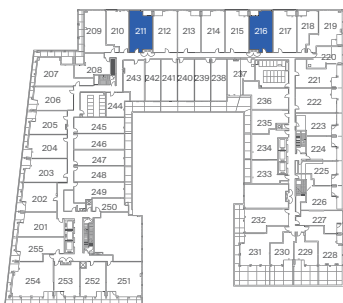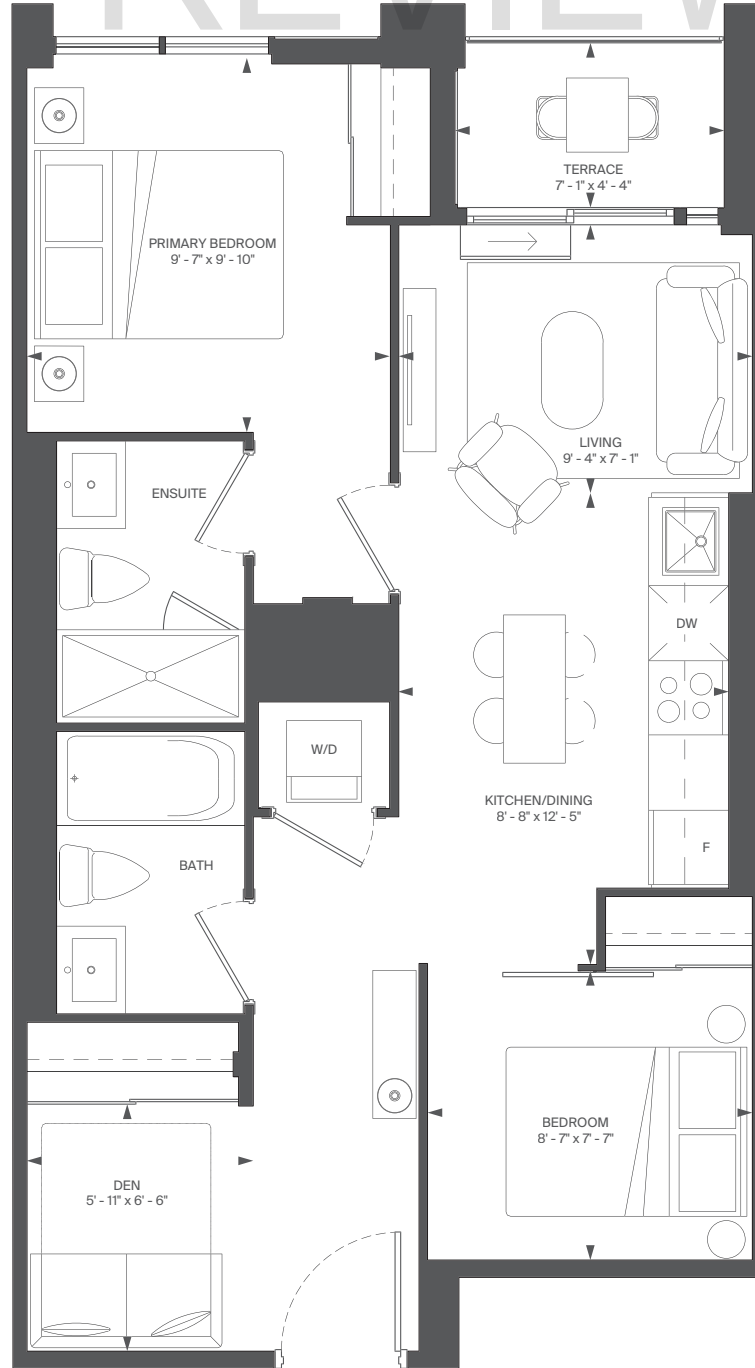

FLOOR 2



RIOCAN  
LIVING

MARLIN  
SPRING

All rights reserved. Buildings and views not to scale. Some features and finishes herein are upgrades or are for illustrative purposes only and may not be available. Furniture is displayed for illustrative purposes only. Layout does not necessarily reflect the electrical plan for the suite. Suites are sold unfurnished. Balcony, terrace and façade variations may apply, contact a sales representative for further details. Illustrations are artist's concept only. Prices and specifications subject to change without notice. E. & O.E. September, 2022.

# E7

# ABOVE




INTERIOR: 1319 SQ.FT.

EXTERIOR: 66 SQ.FT.

TOWN HOUSE, 2 BEDROOM + DEN, 2.5 BATH

CONDOMINIUMS AT BRISTOL STATION

# PREVIEW

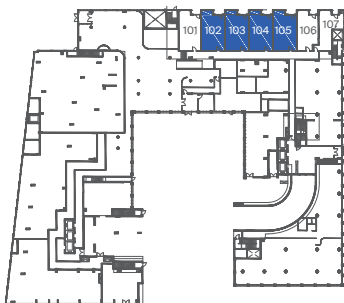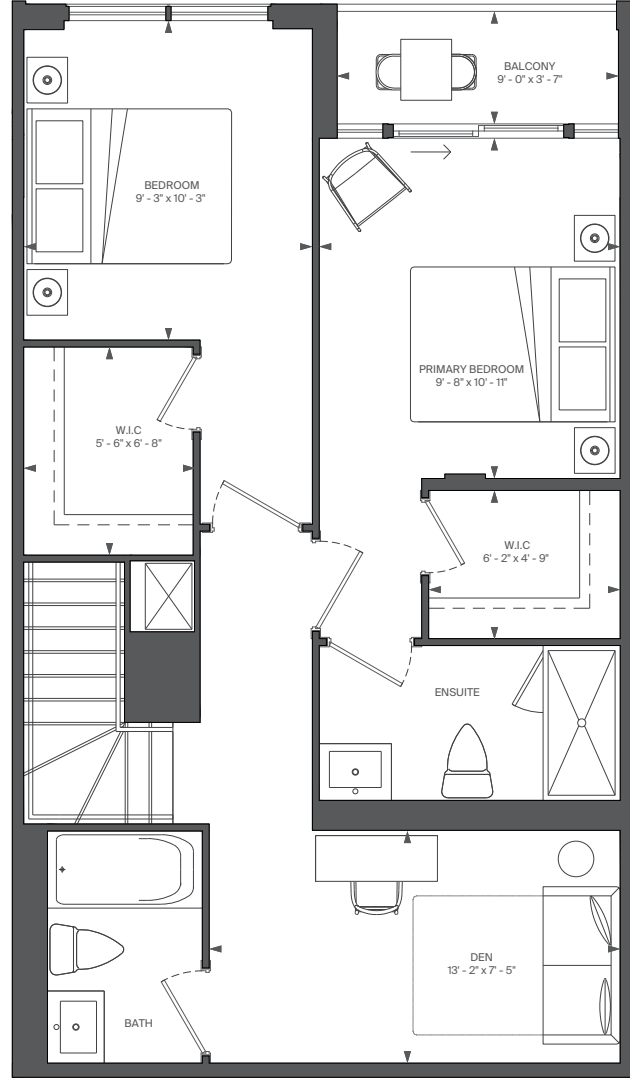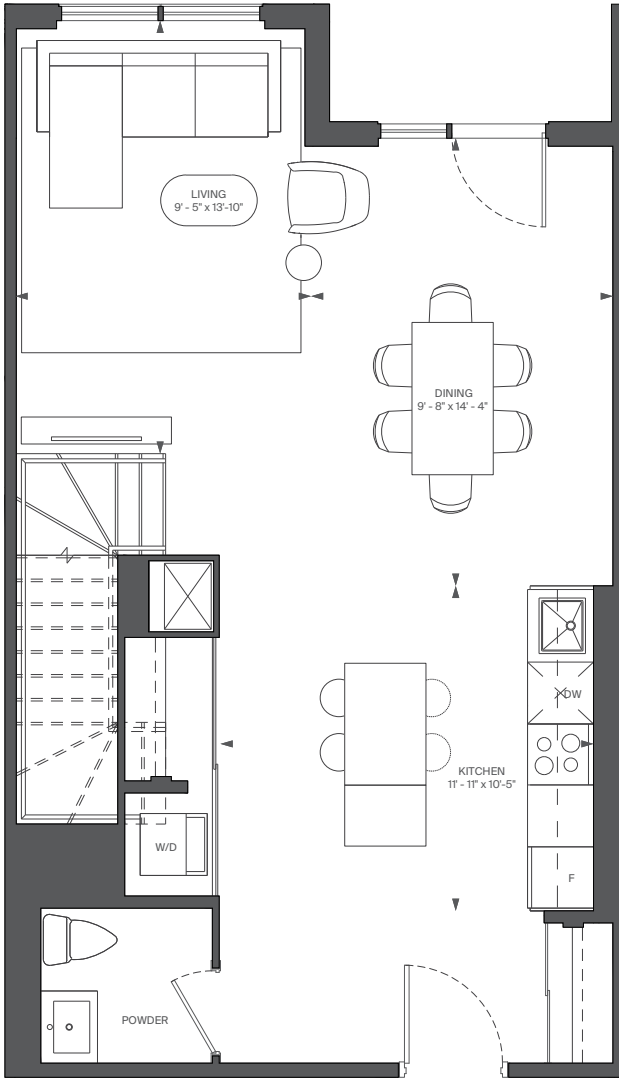

FLOOR 1



RIOCAN  
LIVING

MARLIN  
SPRING

All rights reserved. Buildings and views not to scale. Some features and finishes herein are upgrades or are for illustrative purposes only and may not be available. Furniture is displayed for illustration purposes only. Layout does not necessarily reflect the electrical plan for the suite. Suites are sold unfurnished. Balcony, terrace and façade variations may apply, contact a sales representative for further details. Illustrations are artist's concept only. Prices and specifications subject to change without notice. E. & O.E. September, 2022.


# F1-T

INTERIOR: 851 SQ.FT.  
EXTERIOR: 624 SQ.FT.  
3 BEDROOM, 2 BATH

# ABOVE

CONDOMINIUMS AT BRISTOL STATION

# PREVIEW

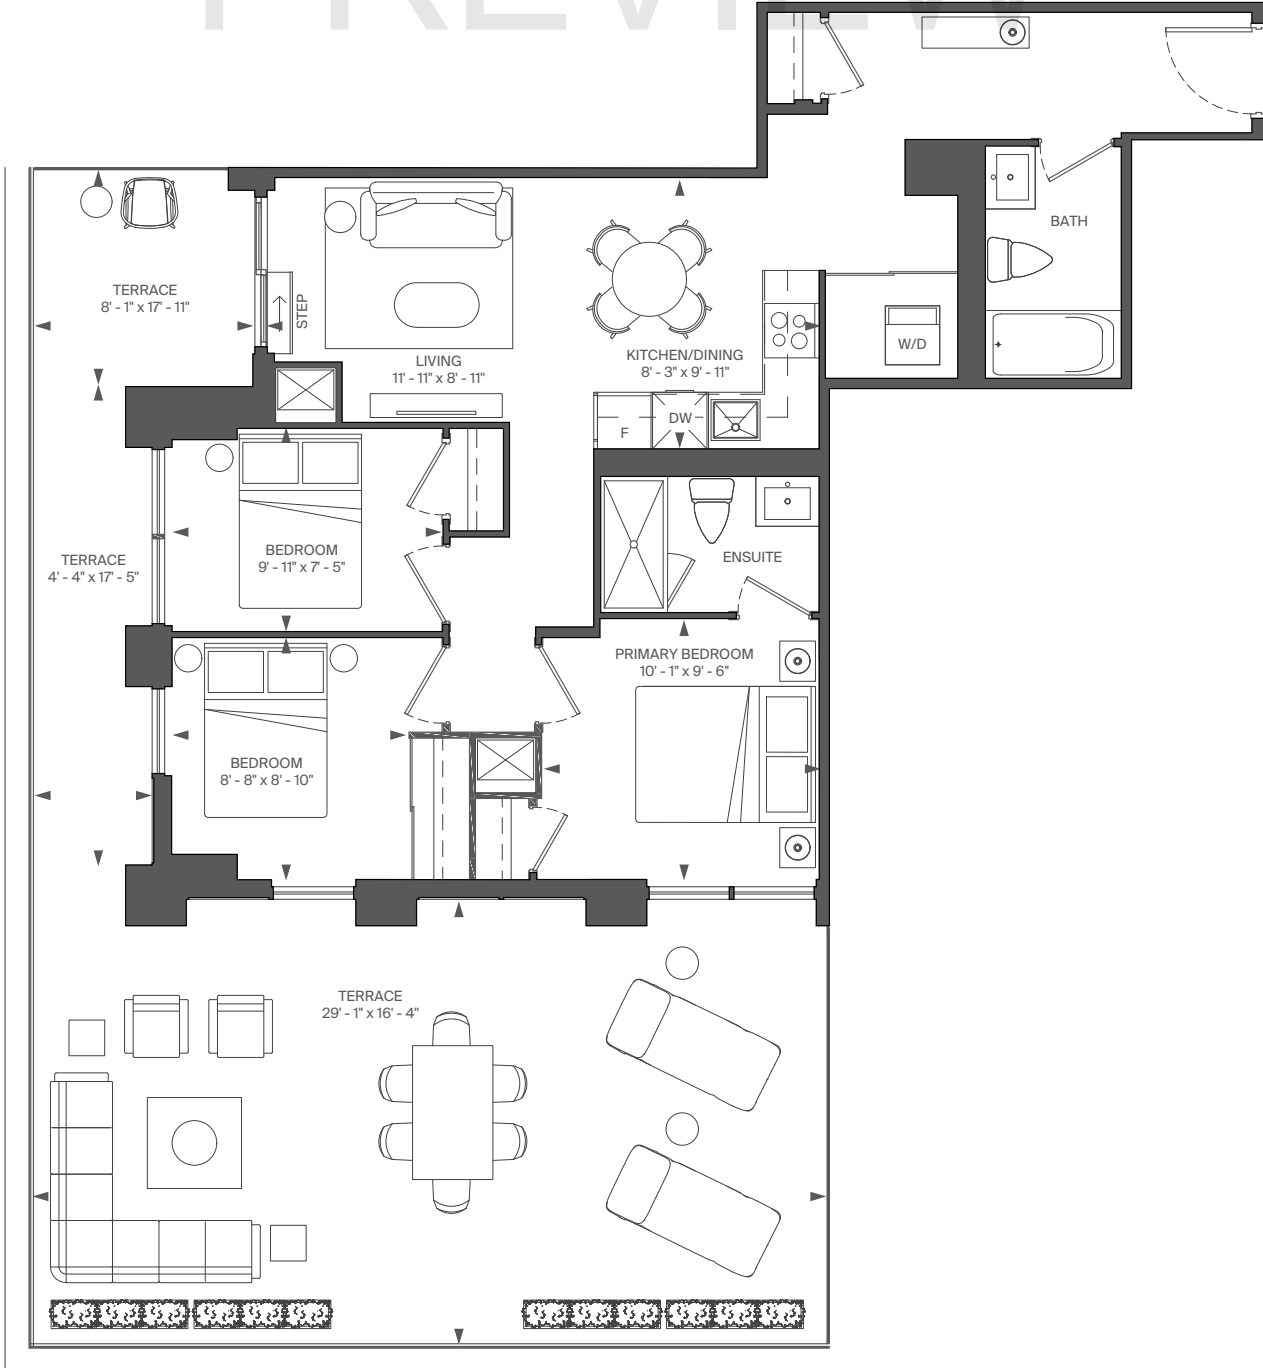

FLOOR 2



RIOCAN  
LIVING

MARLIN  
SPRING

All rights reserved. Buildings and views not to scale. Some features and finishes herein are upgrades or are for illustrative purposes only and may not be available. Furniture is displayed for illustration purposes only. Layout does not necessarily reflect the electrical plan for the suite. Suites are sold unfurnished. Balcony, terrace and façade variations may apply, contact a sales representative for further details. Illustrations are artist's concept only. Prices and specifications subject to change without notice. E. & O.E. September, 2022.


# F7

# ABOVE

INTERIOR: 1036 SQ.FT.  
EXTERIOR: 34 SQ.FT.  
3 BEDROOM + STUDY, 2 BATH

CONDOMINIUMS AT BRISTOL STATION

# PREVIEW

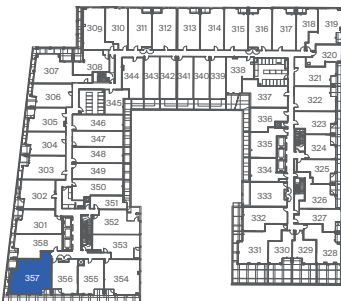

FLOOR 3



FLOOR 4



RIOCAN  
LIVING

MARLIN  
SPRING

All rights reserved. Buildings and views not to scale. Some features and finishes herein are upgrades or are for illustrative purposes only and may not be available. Furniture is displayed for illustration purposes only. Layout does not necessarily reflect the electrical plan for the suite. Suites are sold unfurnished. Balcony, terrace and façade variations may apply, contact a sales representative for further details. Illustrations are artist's concept only. Prices and specifications subject to change without notice. E. & O.E. September, 2022.



# B2

INTERIOR: 434 SQ.FT.  
EXTERIOR: 42 SQ.FT.  
1 BEDROOM, 1 BATH


# ABOVE

CONDOMINIUMS AT BRISTOL STATION


# PREVIEW

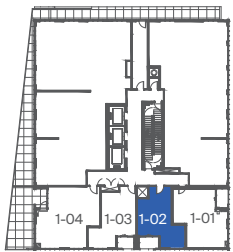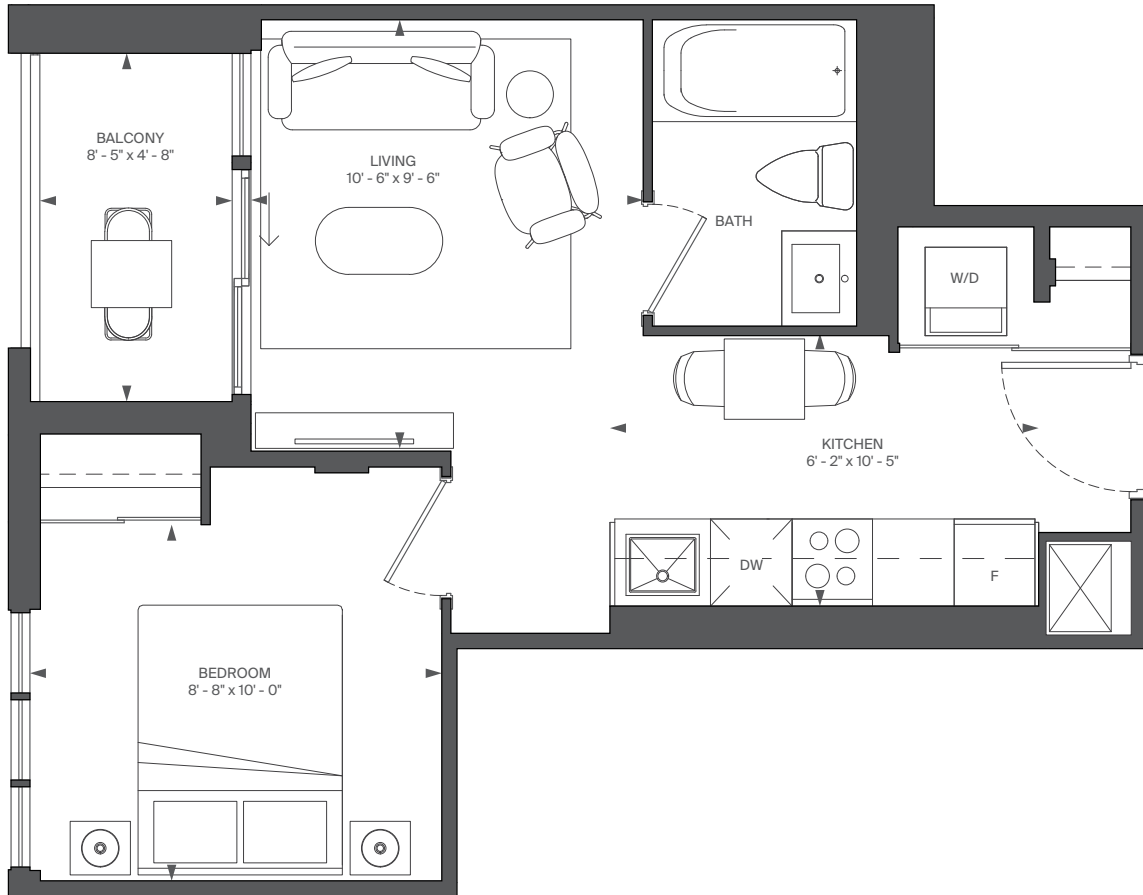


FLOOR 6

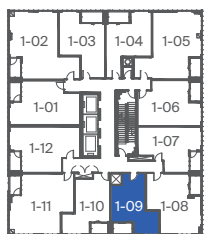


FLOOR 7

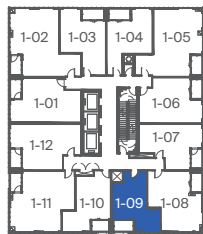

FLOOR 8 - 9

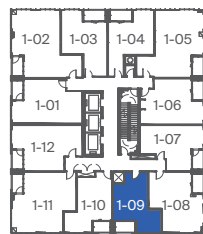

FLOOR 10 - 22

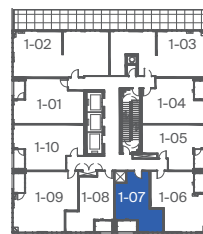

FLOOR 23



RIOCAN  
LIVING

MARLIN  
SPRING

All rights reserved. Buildings and views not to scale. Some features and finishes herein are upgrades or are for illustrative purposes only and may not be available. Furniture is displayed for illustration purposes only. Layout does not necessarily reflect the electrical plan for the suite. Suites are sold unfurnished. Balcony, terrace and façade variations may apply, contact a sales representative for further details. Illustrations are artist's concept only. Prices and specifications subject to change without notice. E. & O.E. September, 2022.



# B3-1

INTERIOR: 445 SQ.FT.  
 EXTERIOR: 36 SQ.FT.  
 1 BEDROOM, 1 BATH


# ABOVE

CONDOMINIUMS AT BRISTOL STATION


# PREVIEW

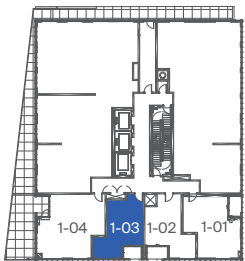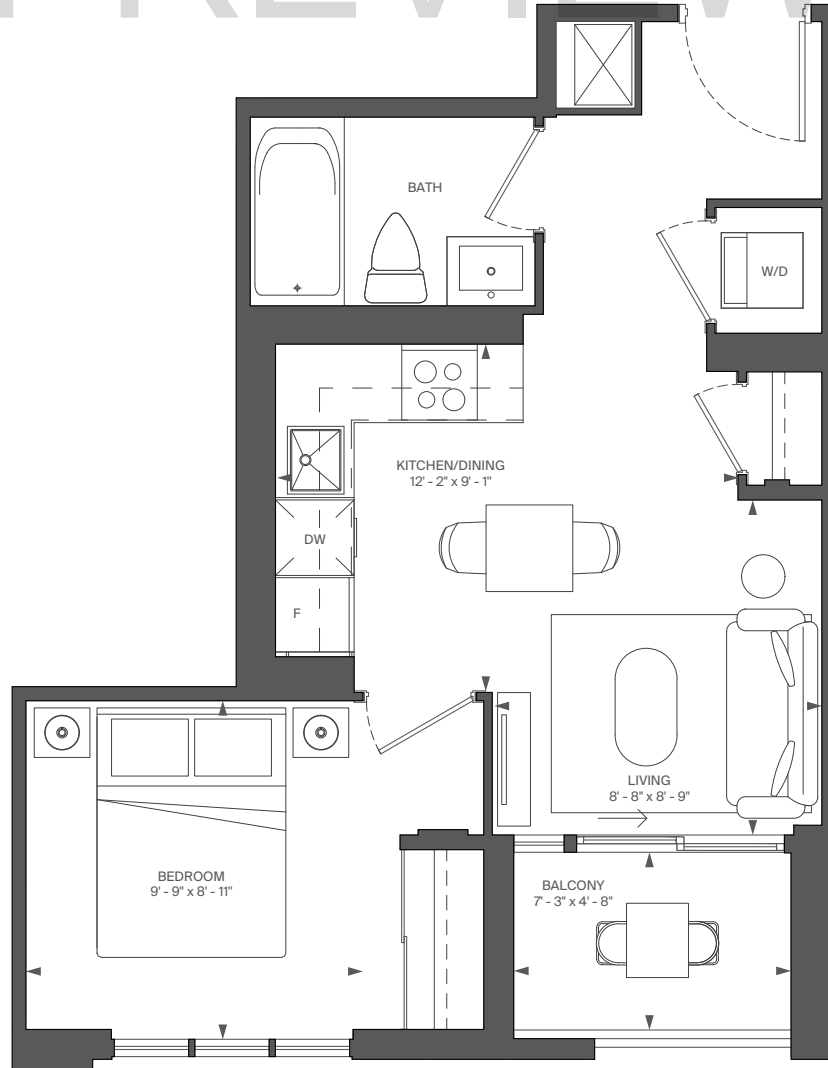


FLOOR 6

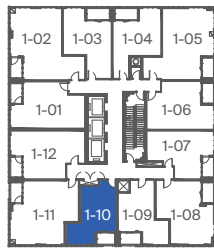


FLOOR 7

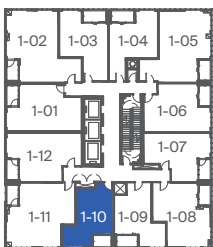

FLOOR 8-9

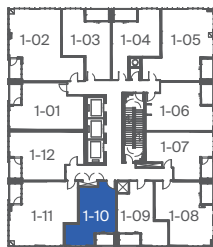

FLOOR 10-22

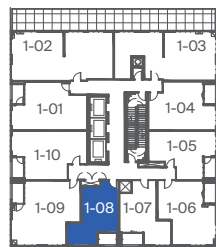

FLOOR 23



RIOCAN  
LIVING

MARLIN  
SPRING

All rights reserved. Buildings and views not to scale. Some features and finishes herein are upgrades or are for illustrative purposes only and may not be available. Furniture is displayed for illustration purposes only. Layout does not necessarily reflect the electrical plan for the suite. Suites are sold unfurnished. Balcony, terrace and façade variations may apply, contact a sales representative for further details. Illustrations are artist's concept only. Prices and specifications subject to change without notice. E. & O.E. September, 2022.



# B5

INTERIOR: 459 SQ.FT.  
EXTERIOR: 46 SQ.FT.  
1 BEDROOM, 1 BATH


# ABOVE

CONDOMINIUMS AT BRISTOL STATION


# PREVIEW

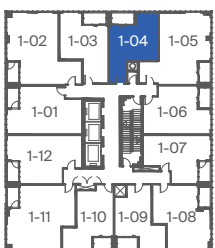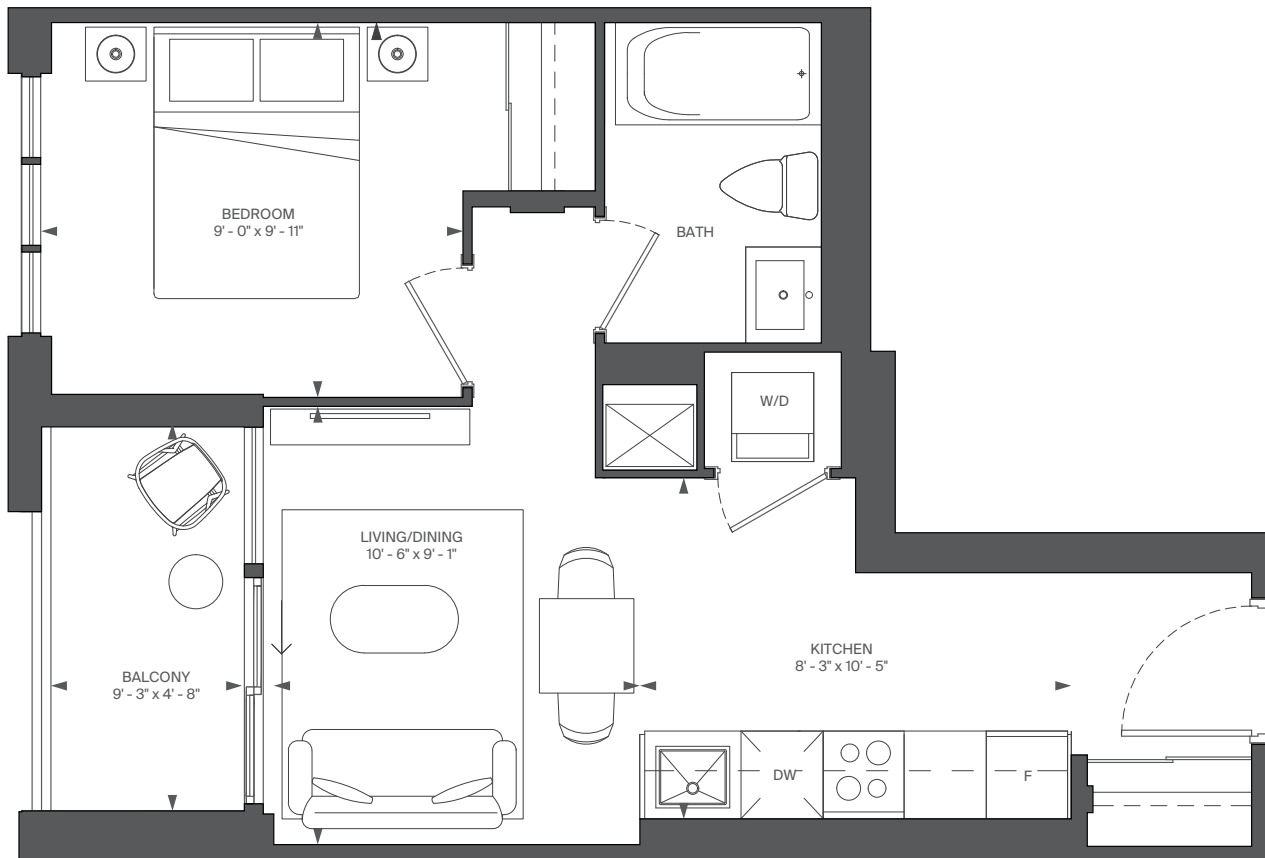

FLOOR 7

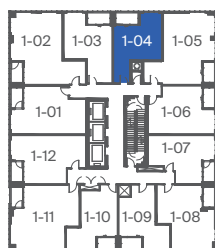

FLOOR 8-9

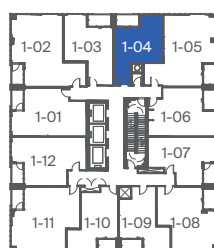

FLOOR 10-22



RIOCAN  
LIVING

MARLIN  
SPRING

All rights reserved. Buildings and views not to scale. Some features and finishes herein are upgrades or are for illustrative purposes only and may not be available. Furniture is displayed for illustrative purposes only. Layout does not necessarily reflect the electrical plan for the suite. Suites are sold unfurnished. Balcony, terrace and façade variations may apply, contact a sales representative for further details. Illustrations are artist's concept only. Prices and specifications subject to change without notice. E. & O.E. September, 2022.



# B7

INTERIOR: 481 SQ.FT.  
EXTERIOR: 46 SQ.FT.  
1 BEDROOM, 1 BATH


# ABOVE

CONDOMINIUMS AT BRISTOL STATION


# PREVIEW

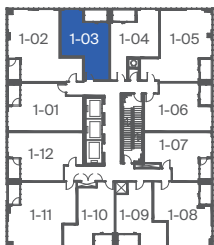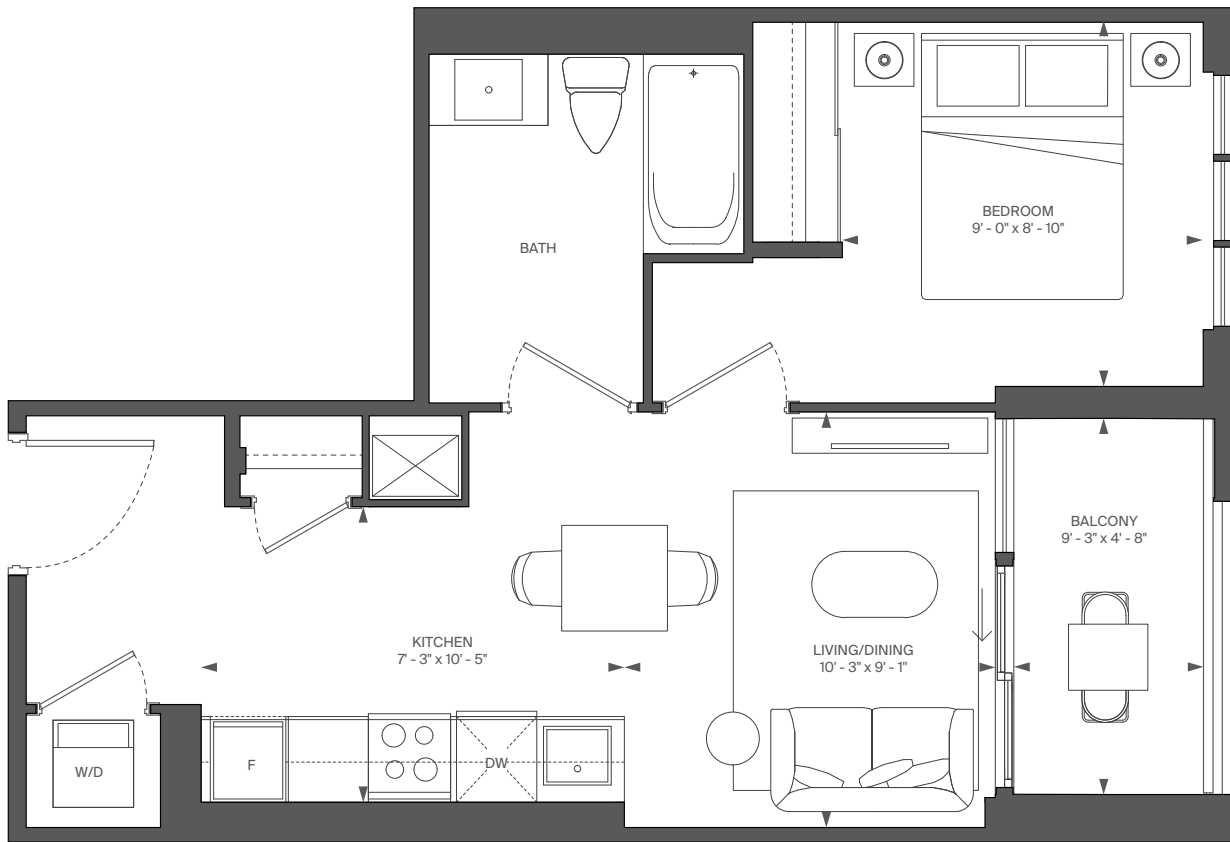

FLOOR 7

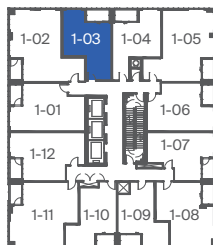

FLOOR 8 - 9

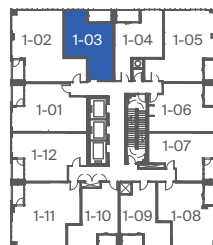

FLOOR 10 - 22



RIOCAN  
LIVING

MARLIN  
SPRING

All rights reserved. Buildings and views not to scale. Some features and finishes herein are upgrades or are for illustrative purposes only and may not be available. Furniture is displayed for illustration purposes only. Layout does not necessarily reflect the electrical plan for the suite. Suites are sold unfurnished. Balcony, terrace and façade variations may apply, contact a sales representative for further details. Illustrations are artist's concept only. Prices and specifications subject to change without notice. E. & O.E. September, 2022.





# B9

INTERIOR: 488 SQ.FT.  
 EXTERIOR: 40 SQ.FT.  
 1 BEDROOM, 1 BATH


# ABOVE

CONDOMINIUMS AT BRISTOL STATION


# PREVIEW

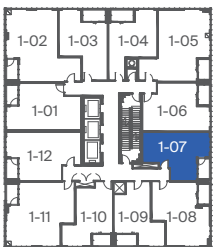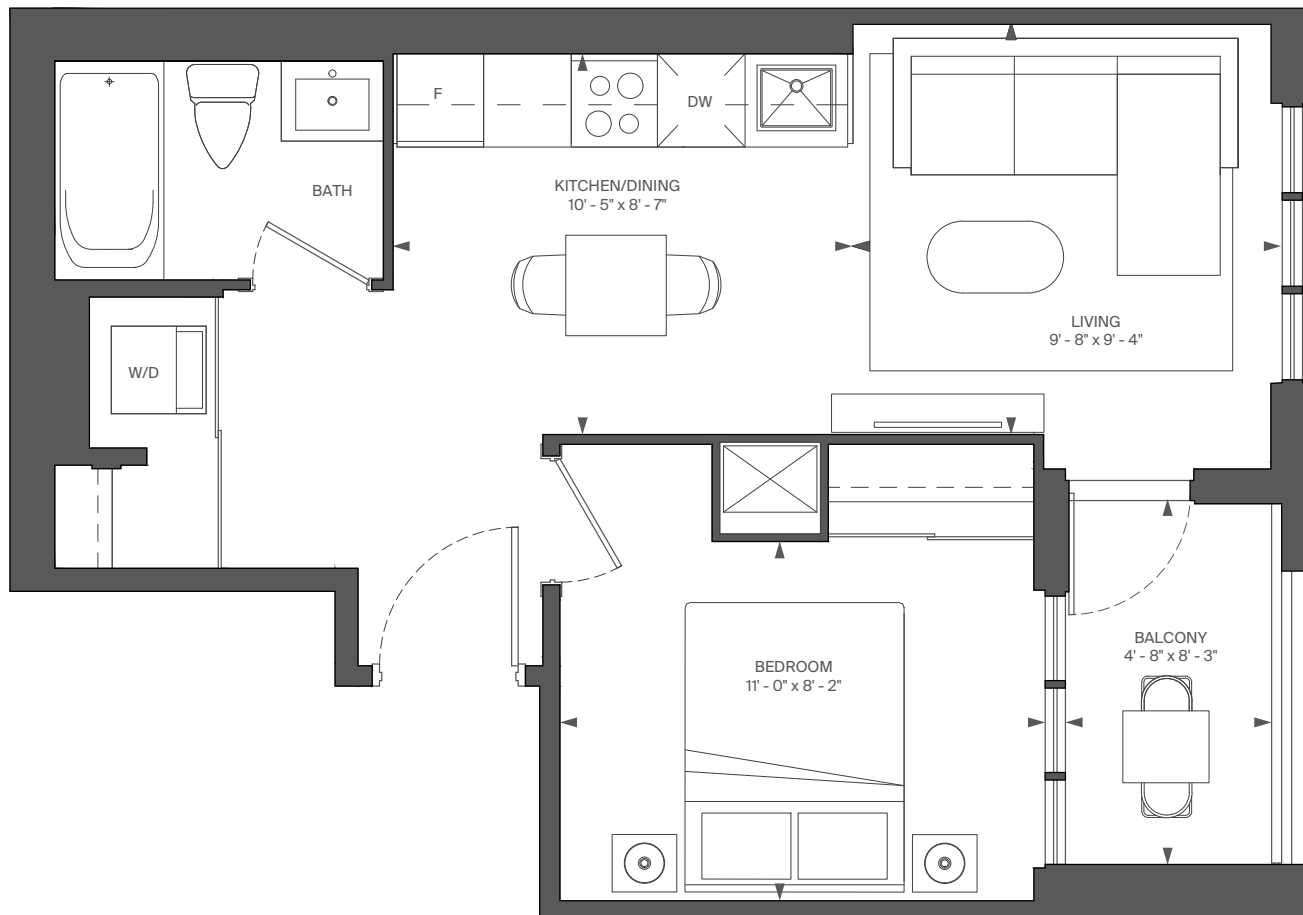


FLOOR 7

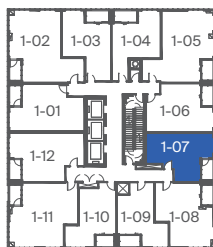

FLOOR 8 - 9

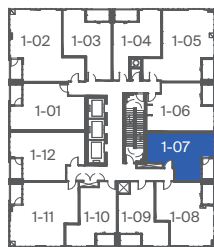

FLOOR 10 - 22

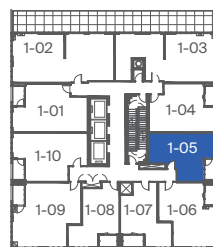

FLOOR 23



RIOCAN  
LIVING

MARLIN  
SPRING

All rights reserved. Buildings and views not to scale. Some features and finishes herein are upgrades or are for illustrative purposes only and may not be available. Furniture is displayed for illustration purposes only. Layout does not necessarily reflect the electrical plan for the suite. Suites are sold unfurnished. Balcony, terrace and façade variations may apply, contact a sales representative for further details. Illustrations are artist's concept only. Prices and specifications subject to change without notice. E. & O.E. September, 2022.



# C4

INTERIOR: 538 SQ.FT.  
 EXTERIOR: 40 SQ.FT.  
 1 BEDROOM + DEN, 1 BATH


# ABOVE

CONDOMINIUMS AT BRISTOL STATION


# PREVIEW

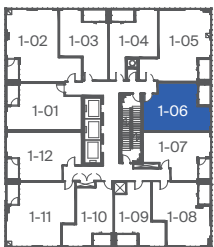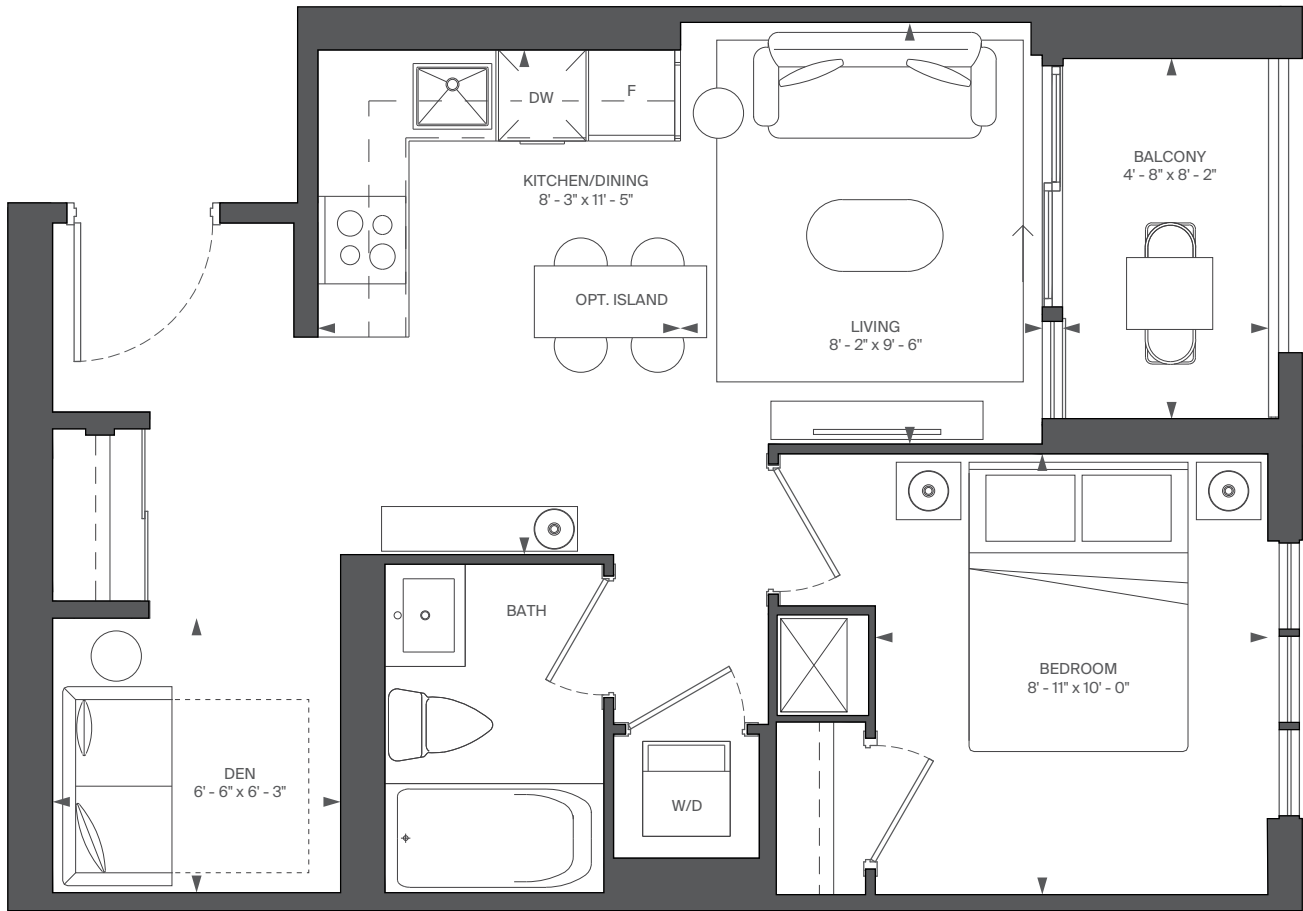


FLOOR 7

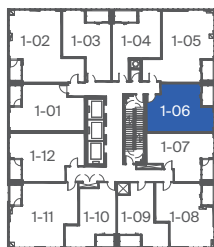

FLOOR 8 - 9

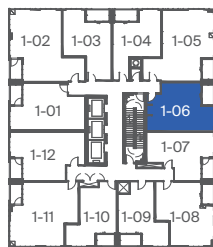

FLOOR 10 - 22

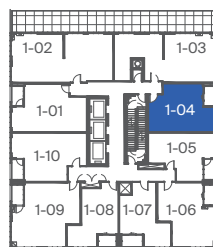

FLOOR 23



RIOCAN  
LIVING

MARLIN  
SPRING

All rights reserved. Buildings and views not to scale. Some features and finishes herein are upgrades or are for illustrative purposes only and may not be available. Furniture is displayed for illustration purposes only. Layout does not necessarily reflect the electrical plan for the suite. Suites are sold unfurnished. Balcony, terrace and façade variations may apply, contact a sales representative for further details. Illustrations are artist's concept only. Prices and specifications subject to change without notice. E. & O.E. September, 2022.



# C11

INTERIOR: 583 SQ.FT.  
 EXTERIOR: 41 SQ.FT.  
 1 BEDROOM + DEN, 2 BATH


# ABOVE

CONDOMINIUMS AT BRISTOL STATION


# PREVIEW

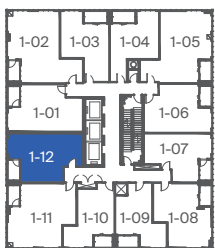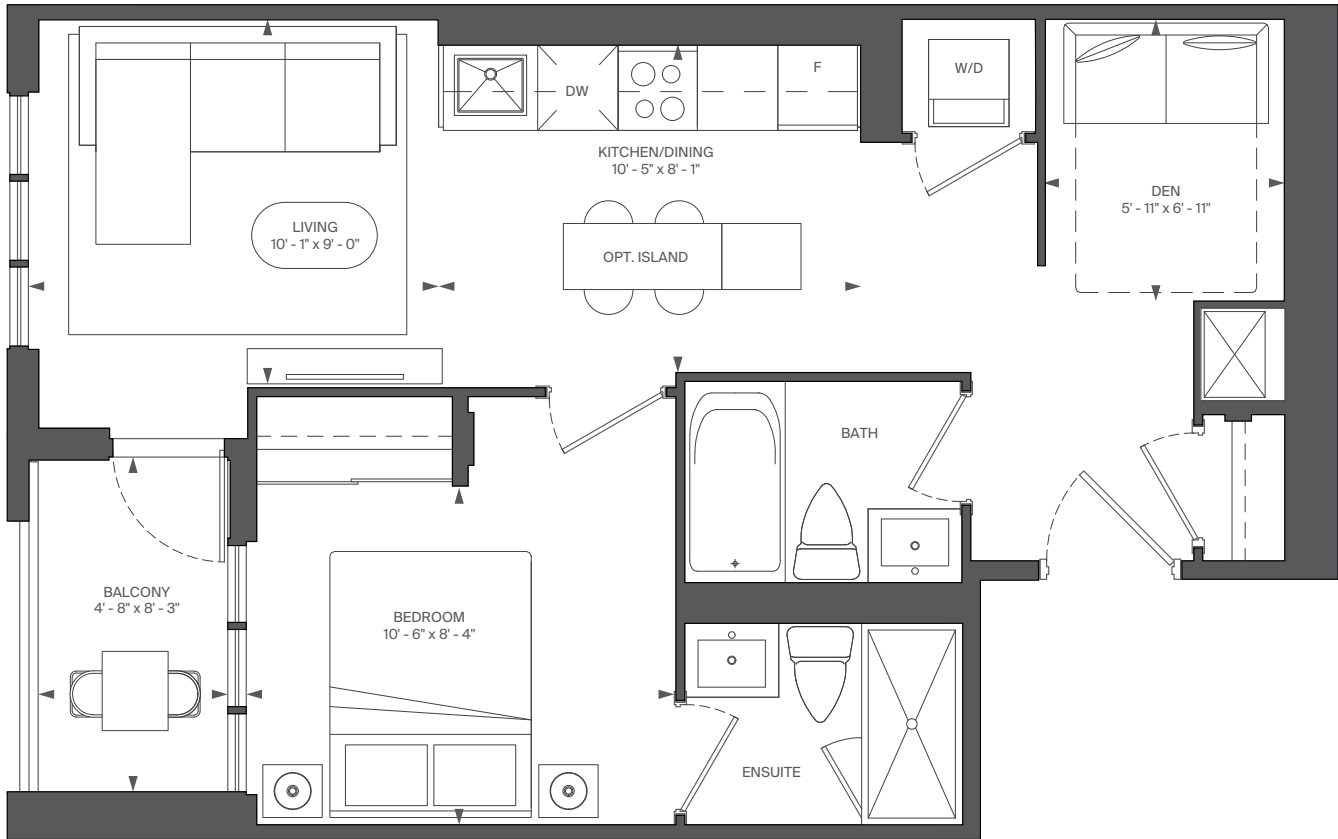


FLOOR 7

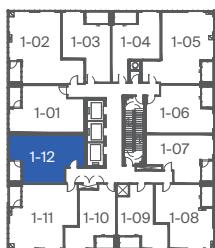

FLOOR 8-9

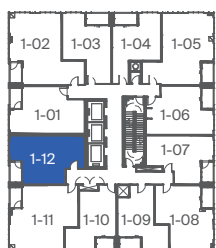

FLOOR 10-22

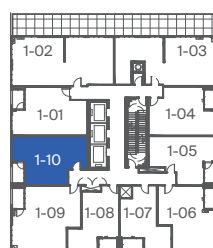

FLOOR 23



RIOCAN LIVING

MARLIN SPRING

All rights reserved. Buildings and views not to scale. Some features and finishes herein are upgrades or are for illustrative purposes only and may not be available. Furniture is displayed for illustration purposes only. Layout does not necessarily reflect the electrical plan for the suite. Suites are sold unfurnished. Balcony, terrace and façade variations may apply. Contact a sales representative for further details. Illustrations are artist's concept only. Prices and specifications subject to change without notice. E. & O.E. September, 2022.



# C12

# ABOVE


INTERIOR: 585 SQ.FT.  
 EXTERIOR: 41 SQ.FT.  
 JUNIOR 2 BEDROOM, 1 BATH

CONDOMINIUMS AT BRISTOL STATION


PREVIEW

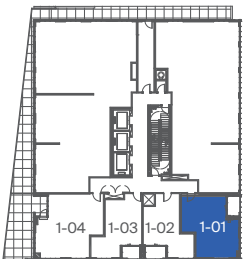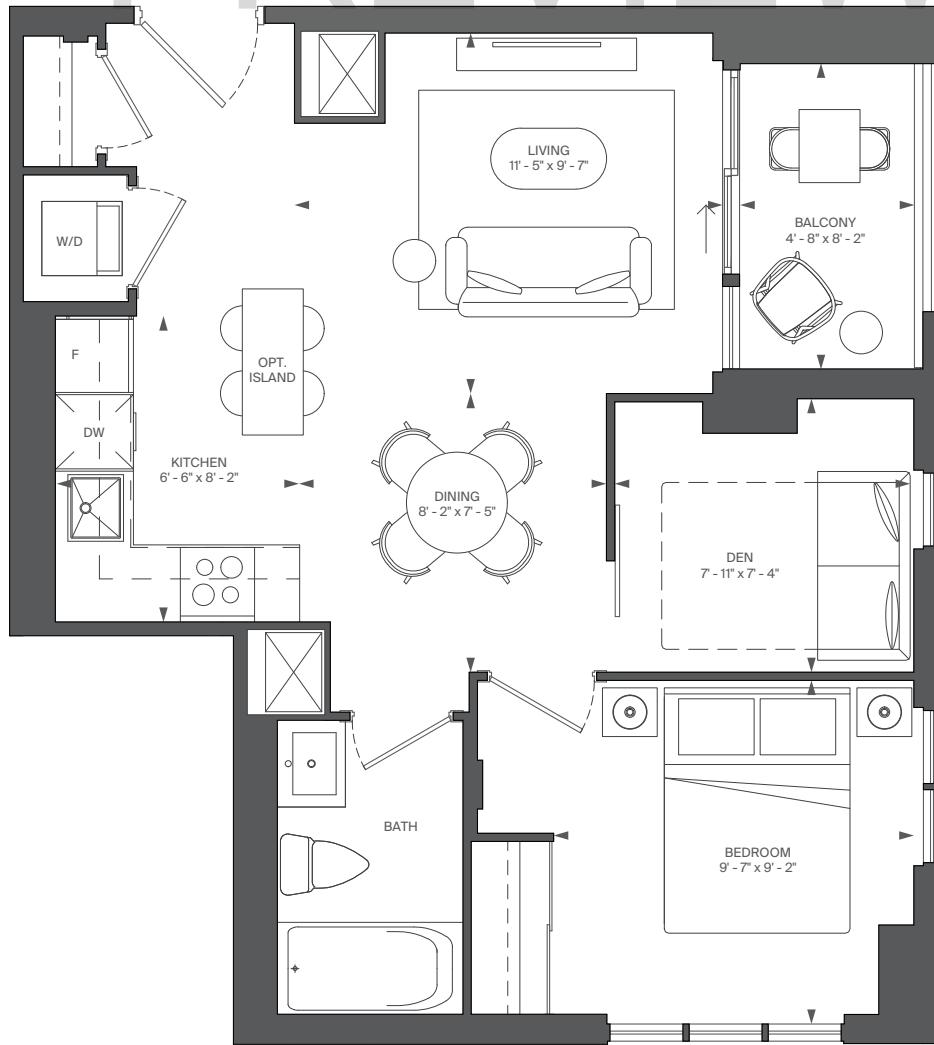


FLOOR 6

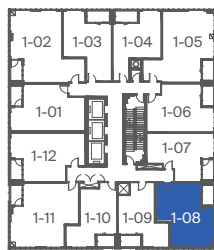


FLOOR 7

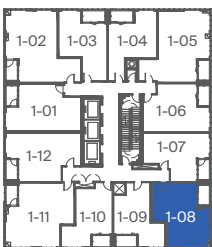

FLOOR 8-9

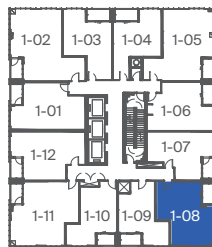

FLOOR 10-22

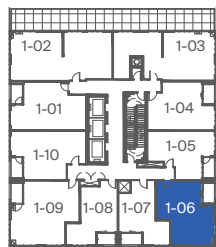

FLOOR 23



RIOCAN LIVING

MARLIN SPRING

All rights reserved. Buildings and views not to scale. Some features and finishes herein are upgrades or are for illustrative purposes only and may not be available. Furniture is displayed for illustration purposes only. Layout does not necessarily reflect the electrical plan for the suite. Suites are sold unfurnished. Balcony, terrace and façade variations may apply, contact a sales representative for further details. Illustrations are artist's concept only. Prices and specifications subject to change without notice. E. & O.E. September, 2022.



# D22-2

INTERIOR: 709 SQ.FT.  
 EXTERIOR: 41 SQ.FT.  
 2 BEDROOM, 2 BATH


# ABOVE

CONDOMINIUMS AT BRISTOL STATION


# PREVIEW

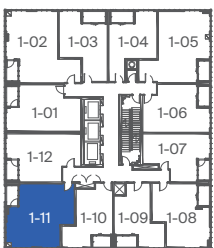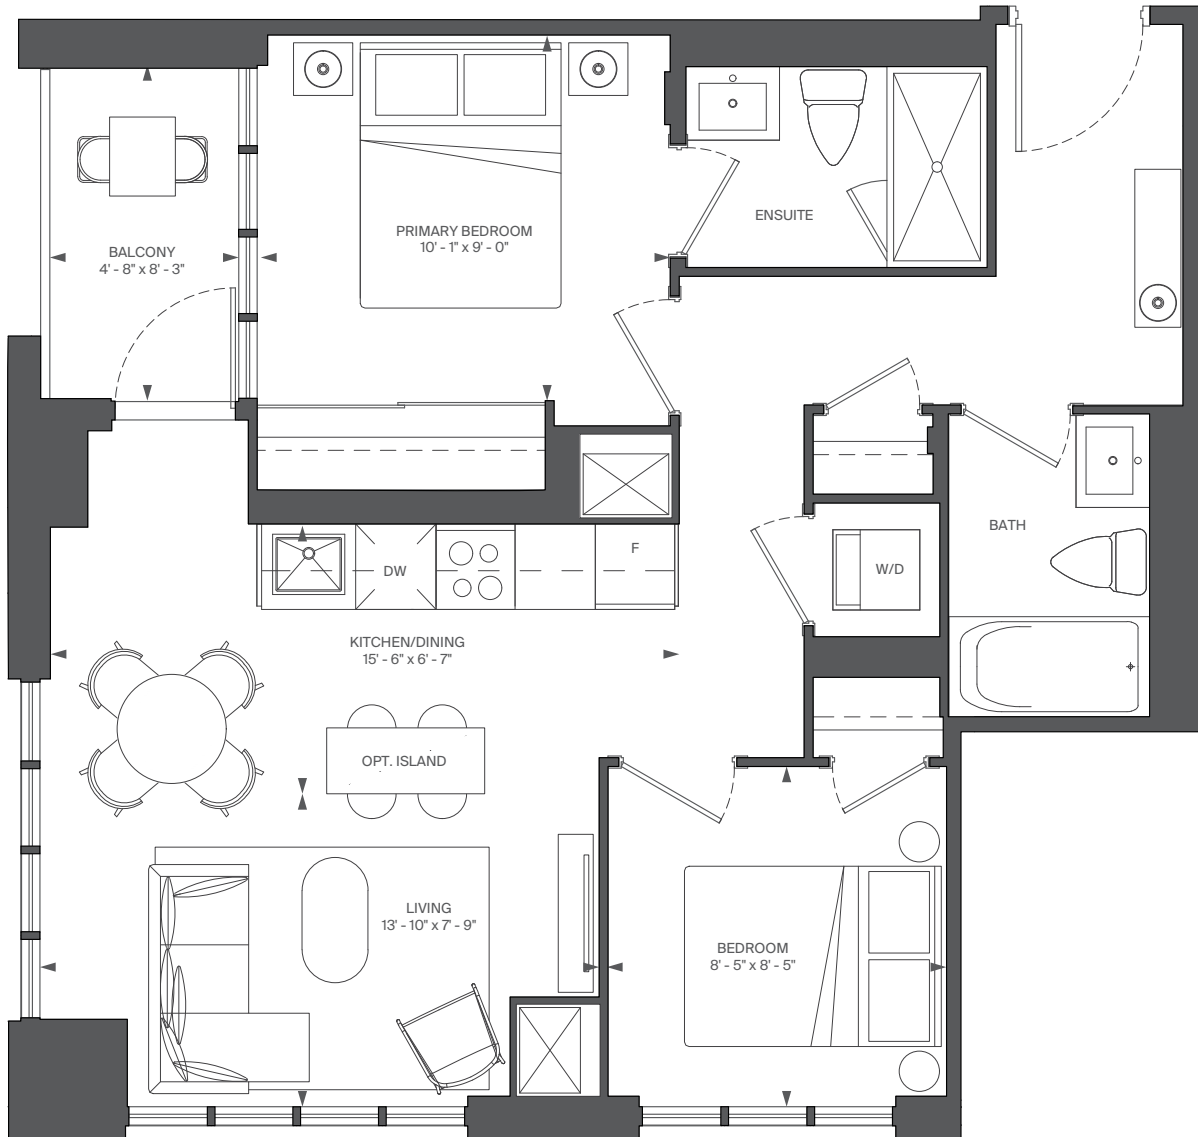


FLOOR 7

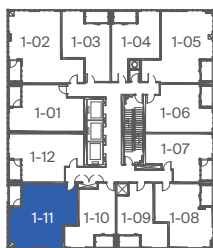

FLOOR 8-9

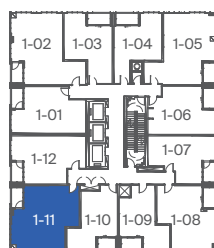

FLOOR 10-22

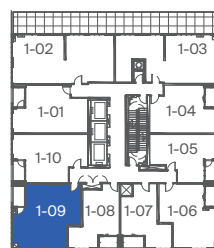

FLOOR 23



RIOCAN  
LIVING

MARLIN  
SPRING

All rights reserved. Buildings and views not to scale. Some features and finishes herein are upgrades or are for illustrative purposes only and may not be available. Furniture is displayed for illustrative purposes only. Layout does not necessarily reflect the electrical plan for the suite. Suites are sold unfurnished. Balcony, terrace and façade variations may apply, contact a sales representative for further details. Illustrations are artist's concept only. Prices and specifications subject to change without notice. E. & O.E. September, 2022.



# D30

INTERIOR: 748 SQ.FT.  
 EXTERIOR: 41 SQ.FT.  
 2 BEDROOM + DEN, 2 BATH


# ABOVE

CONDOMINIUMS AT BRISTOL STATION


# PREVIEW

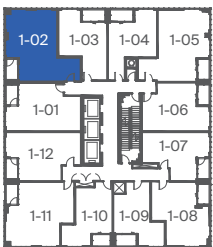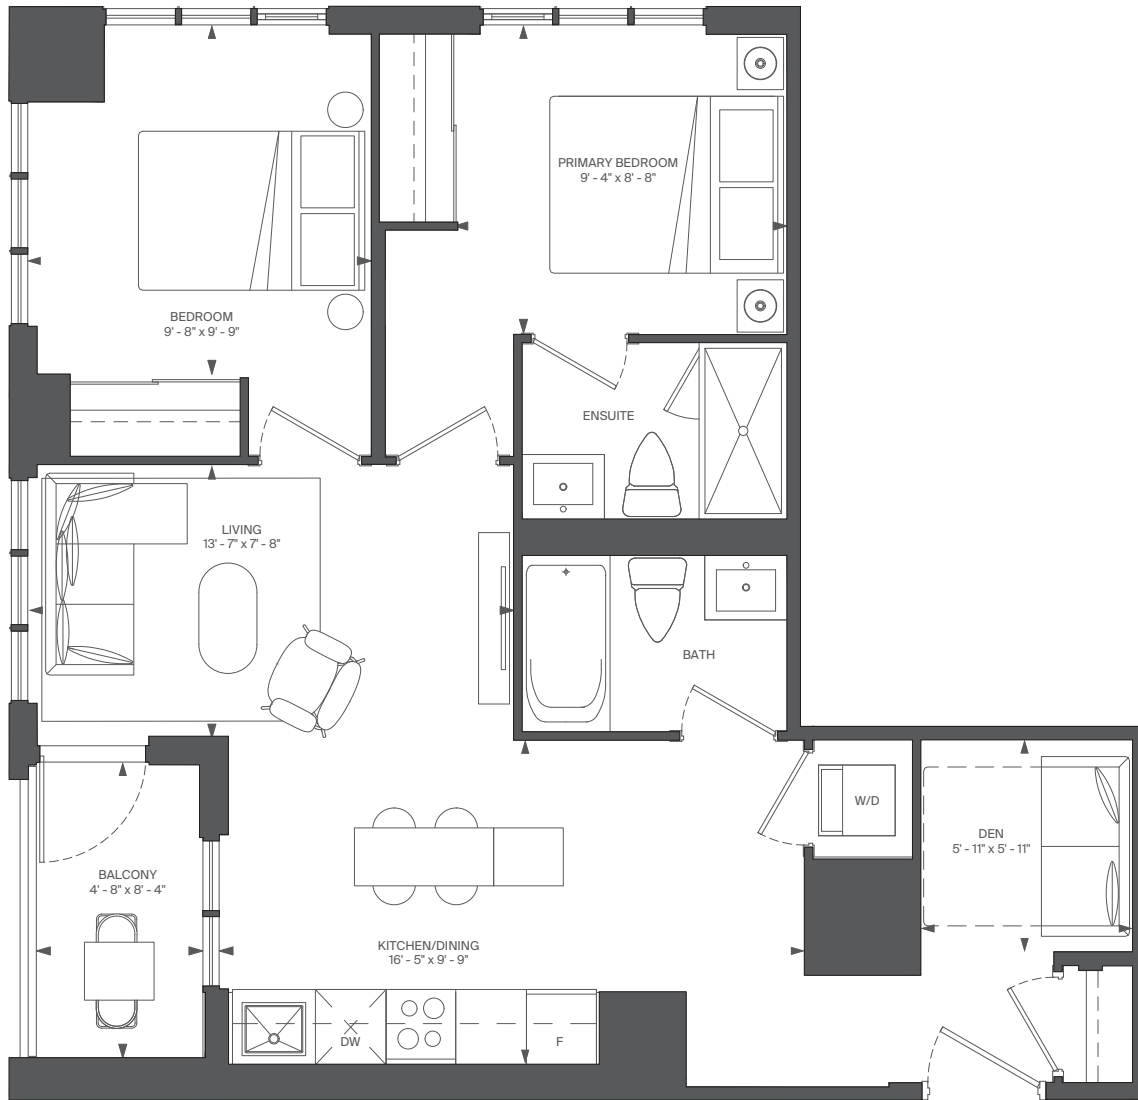

FLOOR 7

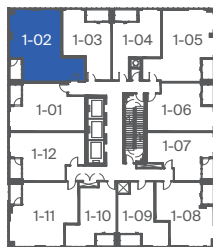

FLOOR 8-9

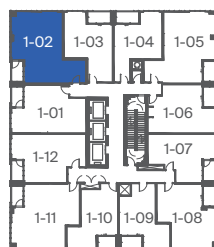

FLOOR 10-22



RIOCAN  
LIVING

MARLIN  
SPRING

All rights reserved. Buildings and views not to scale. Some features and finishes herein are upgrades or are for illustrative purposes only and may not be available. Furniture is displayed for illustrative purposes only. Layout does not necessarily reflect the electrical plan for the suite. Suites are sold unfurnished. Balcony, terrace and façade variations may apply, contact a sales representative for further details. Illustrations are artist's concept only. Prices and specifications subject to change without notice. E. & O.E. September, 2022.




# E1

# ABOVE

INTERIOR: 738 SQ.FT.  
EXTERIOR: 40 SQ.FT.  
2 BEDROOM + DEN, 2 BATH

CONDOMINIUMS AT BRISTOL STATION

# PREVIEW

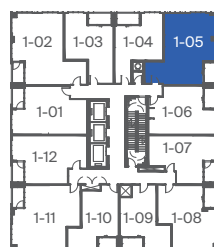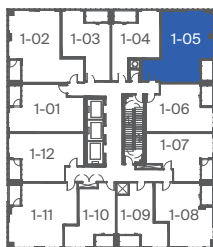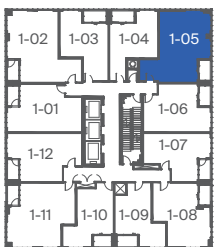

RIOCAN LIVING

MARLIN SPRING

All rights reserved. Buildings and views not to scale. Some features and finishes herein are upgrades or are for illustrative purposes only and may not be available. Furniture is displayed for illustration purposes only. Layout does not necessarily reflect the electrical plan for the suite. Suites are sold unfurnished. Balcony, terrace and façade variations may apply, contact a sales representative for further details. Illustrations are artist's concept only. Prices and specifications subject to change without notice. E. & O.E. September, 2022.



# F6-T

INTERIOR: 905 SQ.FT.  
EXTERIOR: 384 SQ.FT.  
3 BEDROOM, 2 BATH

# ABOVE

CONDOMINIUMS AT BRISTOL STATION

# PREVIEW

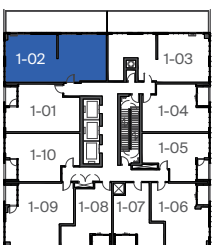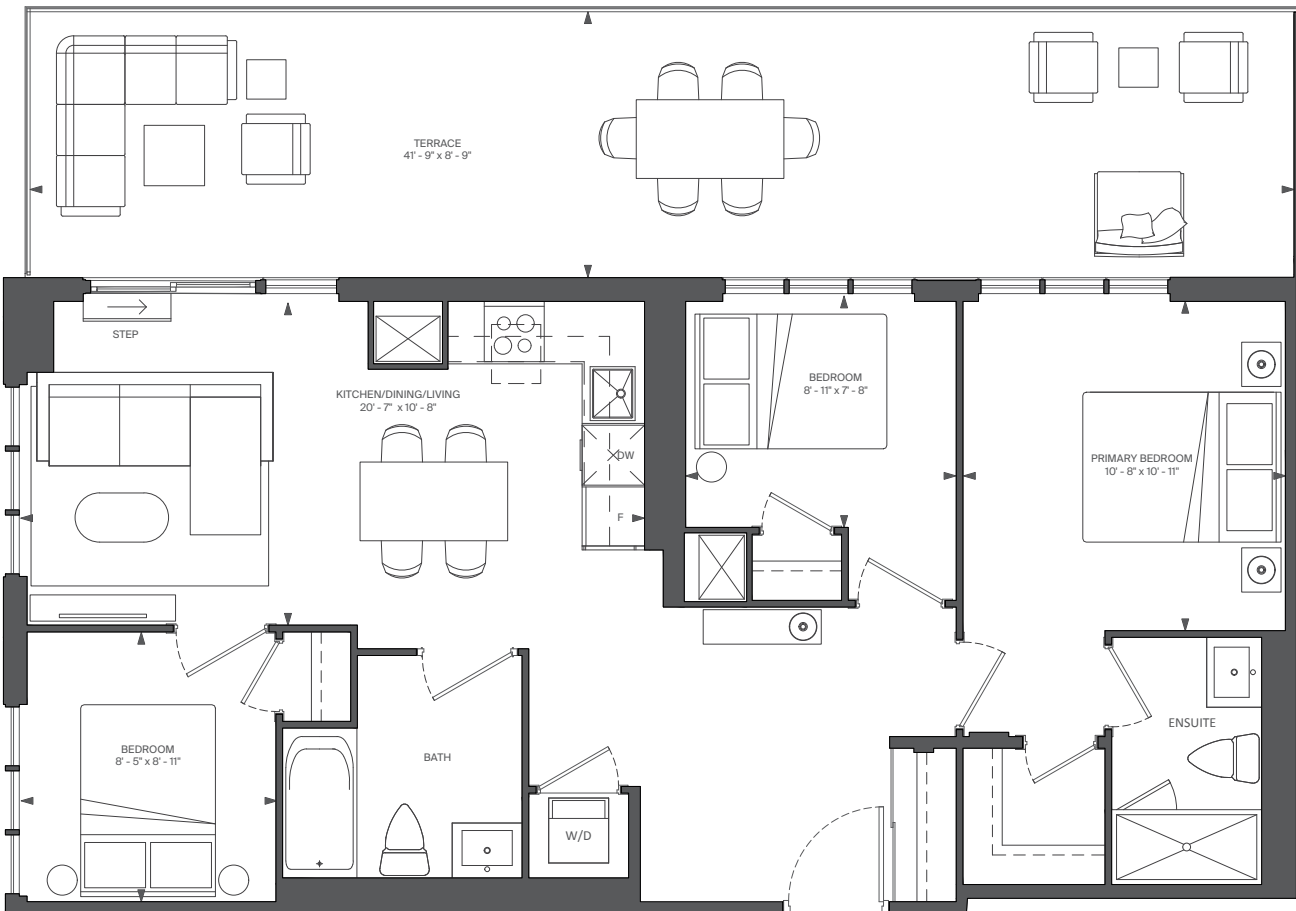

FLOOR 23



RIOCAN  
LIVING

MARLIN  
SPRING

All rights reserved. Buildings and views not to scale. Some features and finishes herein are upgrades or are for illustrative purposes only and may not be available. Furniture is displayed for illustration purposes only. Layout does not necessarily reflect the electrical plan for the suite. Suites are sold unfurnished. Balcony, terrace and façade variations may apply, contact a sales representative for further details. Illustrations are artist's concept only. Prices and specifications subject to change without notice. E. & O.E. September, 2022.